

PROJECT NUMBER  
142379.00

DRAWN BY  
K. Schauermaier

DATE  
June 6, 2014

REVISIONS  
REV. DESCRIPTION DATE

**BOULDER ASSOCIATES ARCHITECTS**

Boulder Associates, Inc.  
Architecture + Interior Design  
1426 Pearl Street, Suite 300  
Boulder, Colorado 80302  
303.499.7795 F. 303.499.7767  
www.boulderassociates.com

PROJECT  
**LAKEVIEW HEALTH PHASE 2**


1900 CORPORATE BLVD.  
JACKSONVILLE, FL

**PRELIMINARY NOT FOR CONSTRUCTION**

SHEET TITLE  
**SITE PLAN @ GRADE**

SHEET NUMBER

**A1.2**

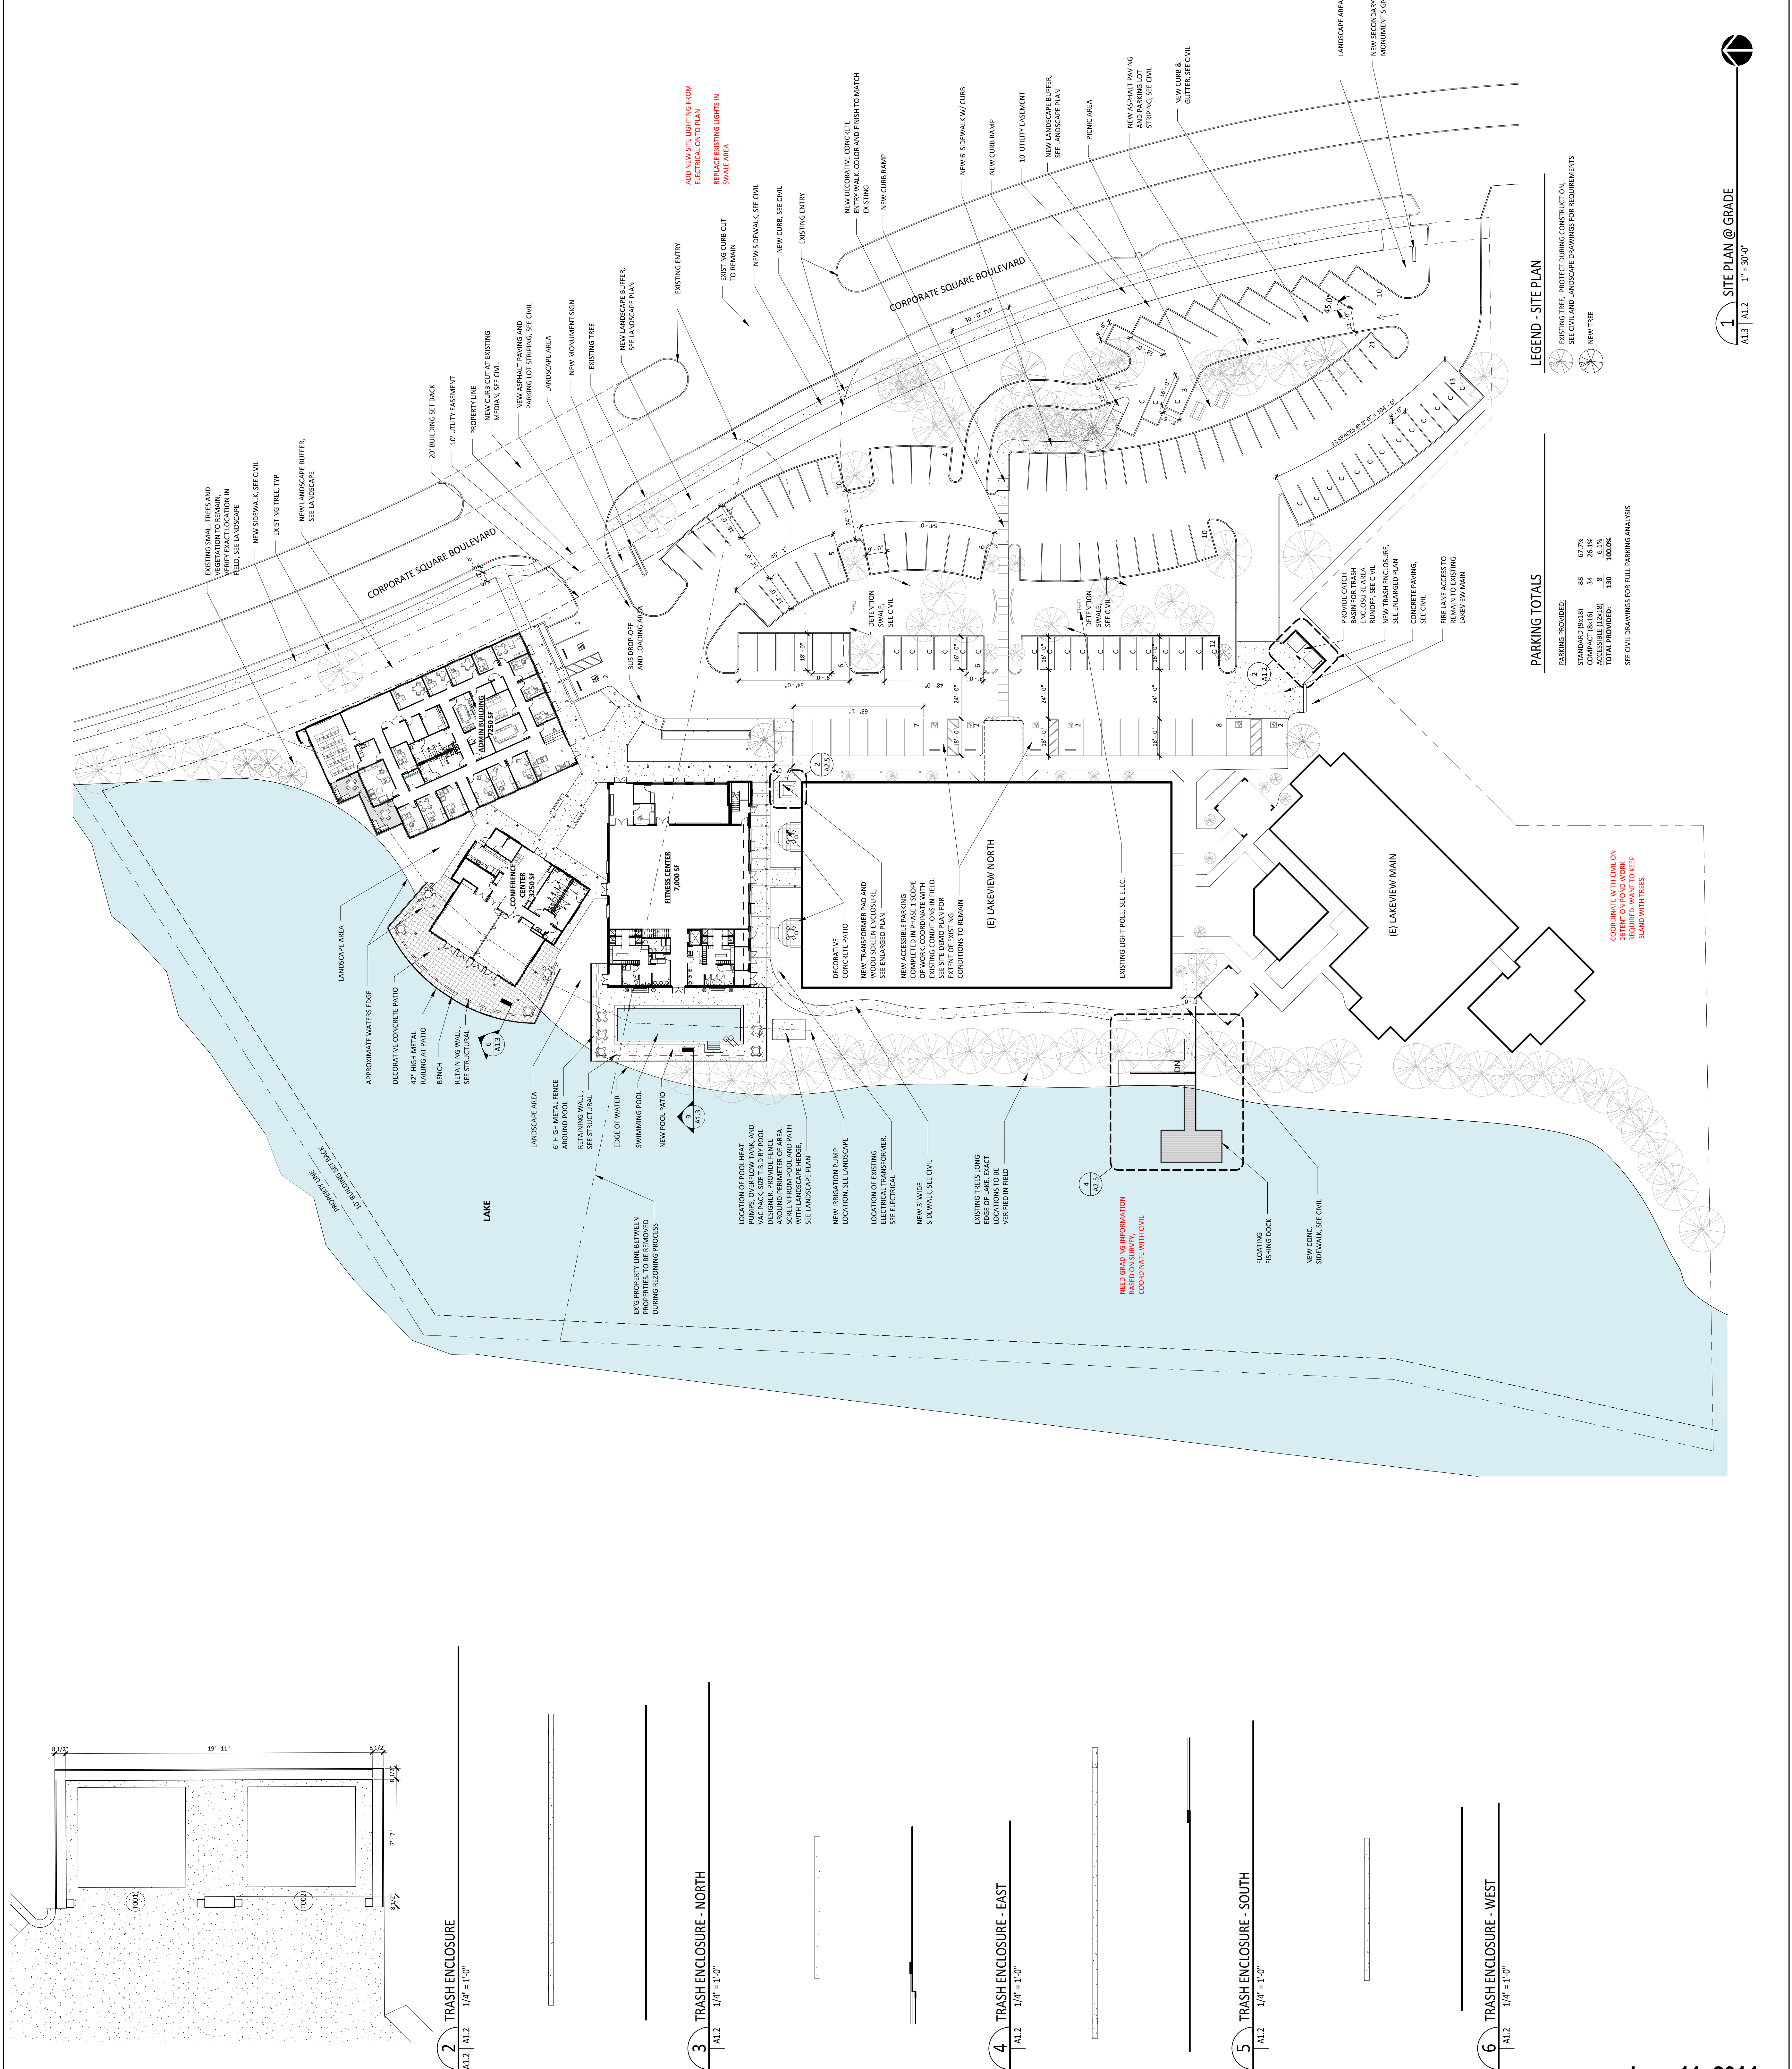

**1 SITE PLAN @ GRADE**  
A1.3 1" = 30'-0"

T:\142379\142379\_00\142379\_00\_Lakeview\_Health\_Phase\_2\142379\_00\_Lakeview\_Health\_Phase\_2\_Site\_Plan@Grade.dwg - 6/11/2014 8:20:17 PM