



DATE	06/15/15	OP	
DRAWN		RO	
CHECK		RO	
ACCEPTED		RO	

SCHEMATIC DESIGN

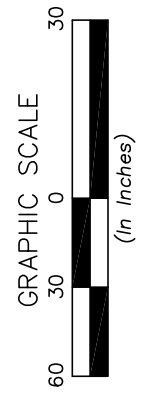

ARCHITECTURAL SITE PLAN
1
1/30" = 1'-0"

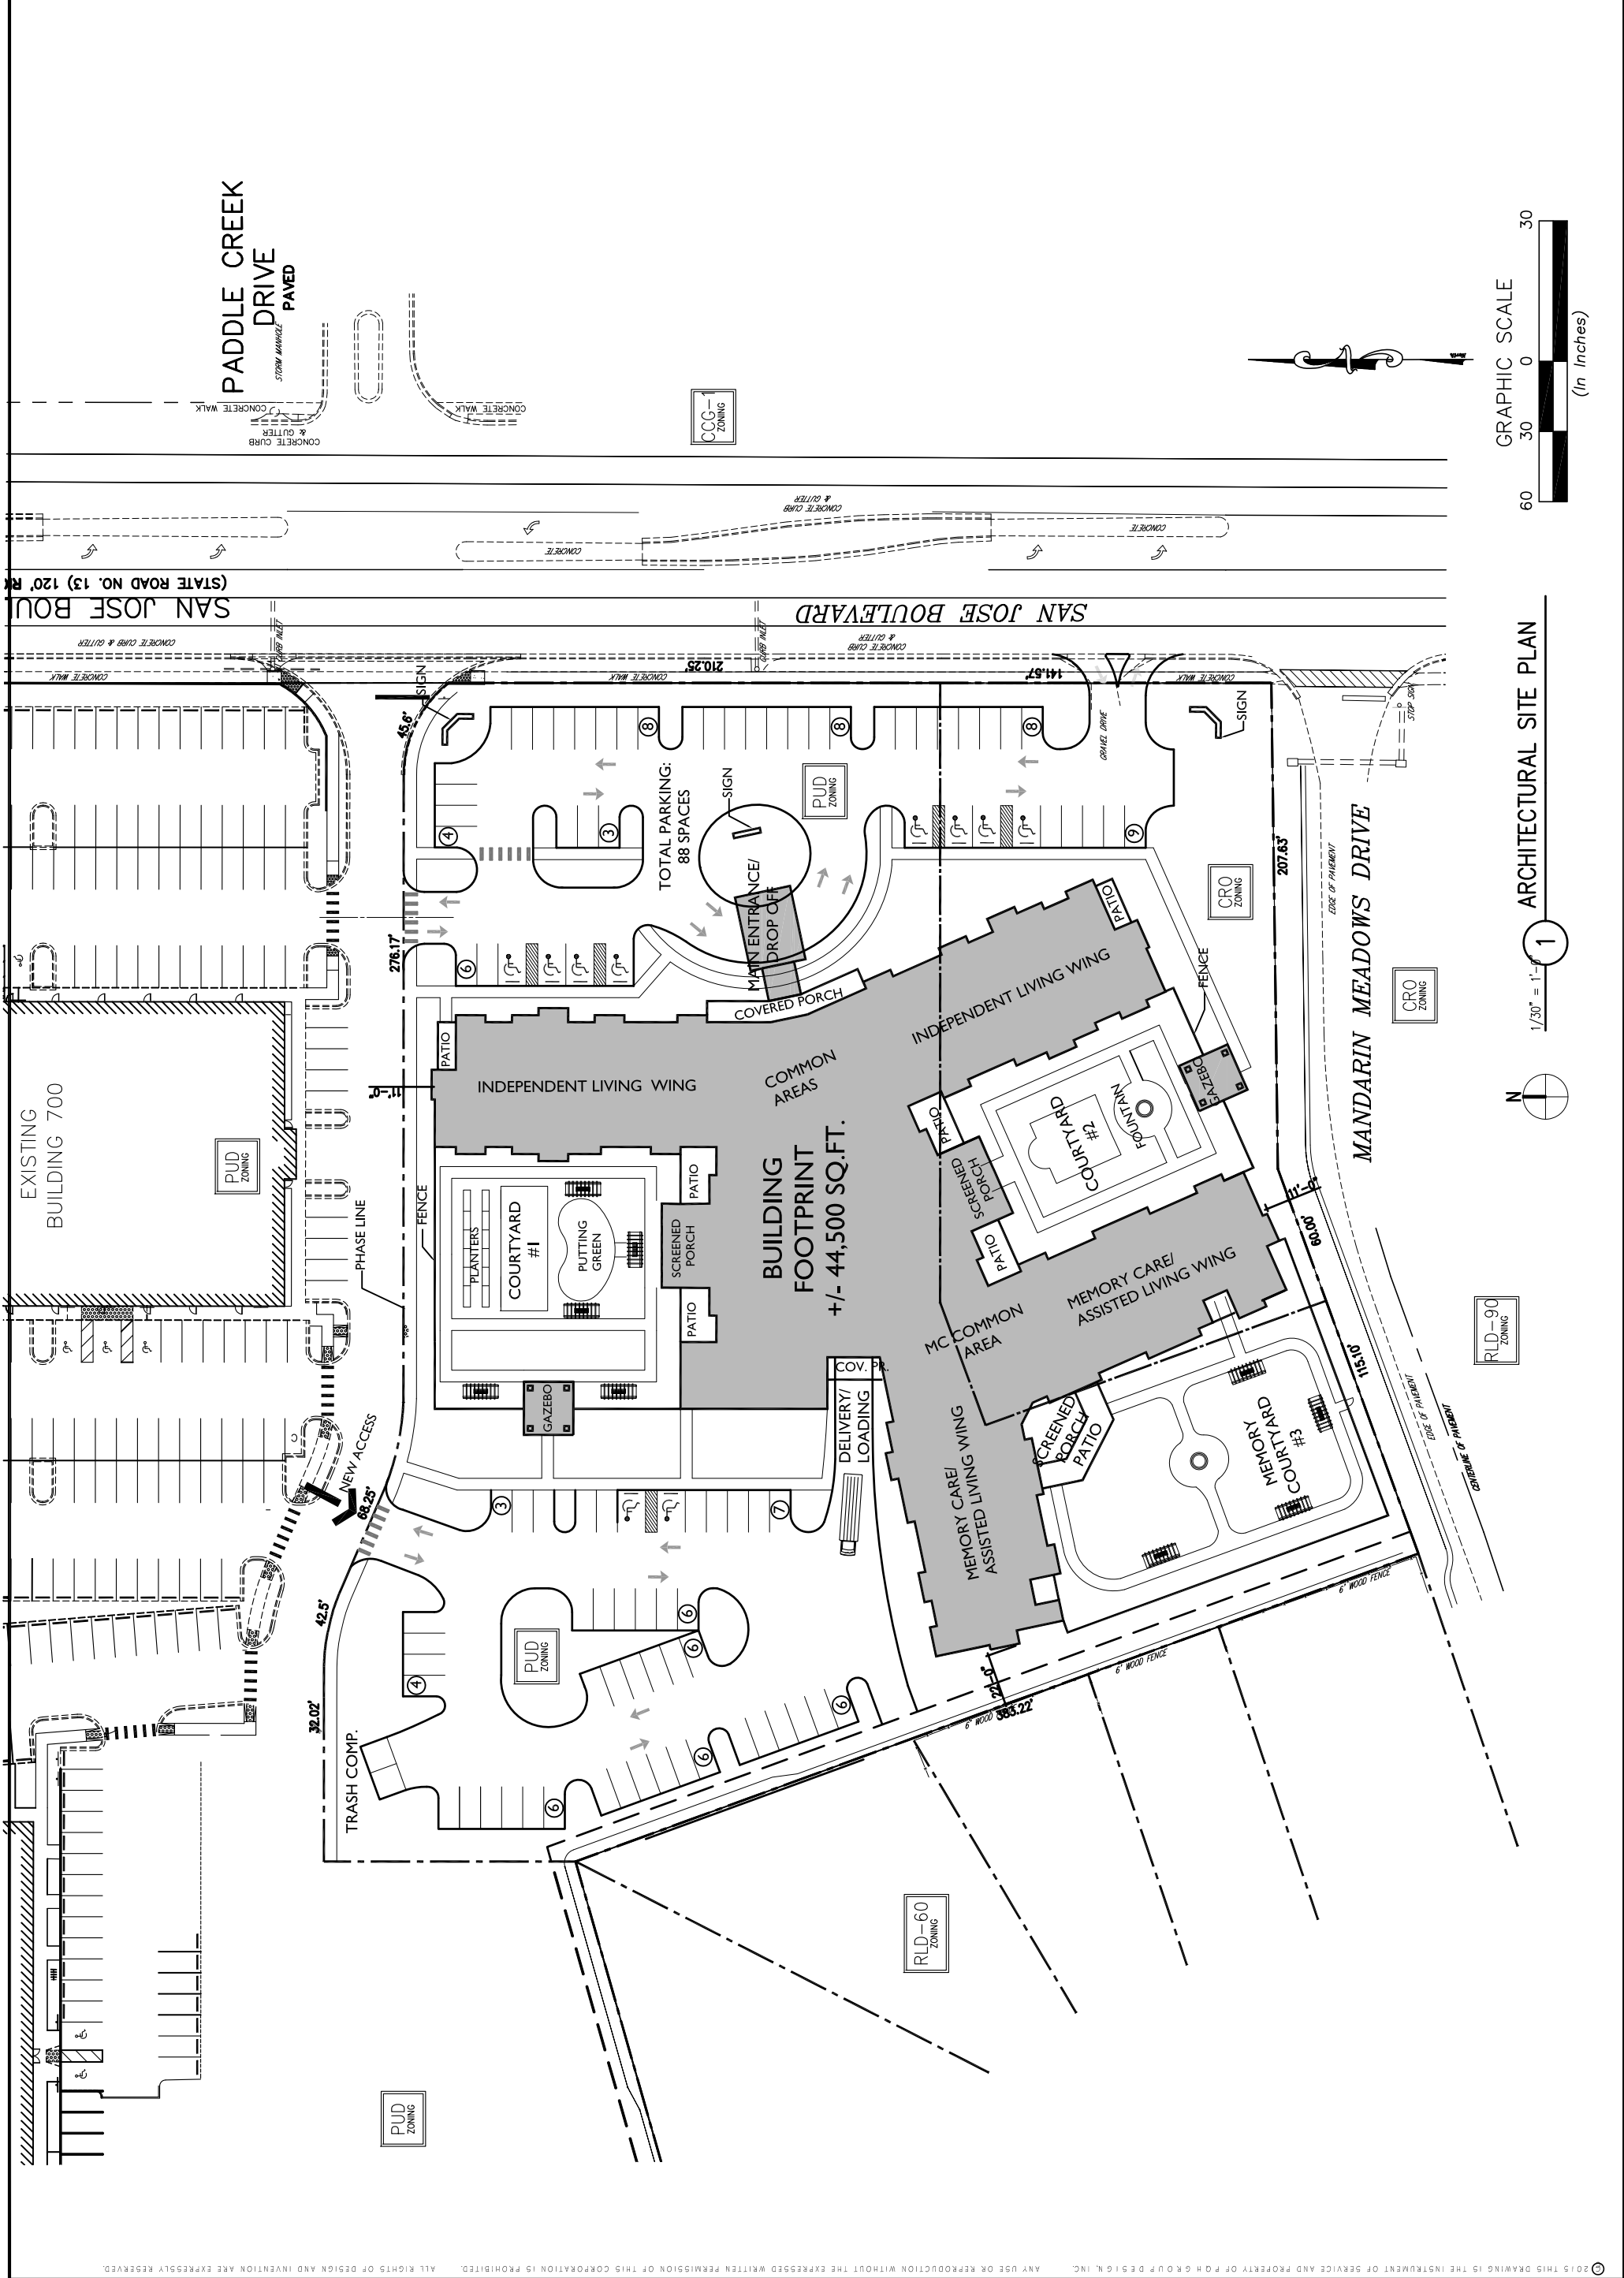