

JANET O. WHITMILL, R.L.A., INC.
 LANDSCAPE ARCHITECTURE • PLANNING
 P.O. BOX 2312, JACKSONVILLE, FL 32217 (904) 288-7888

Land & Water
 Landscapes Architects
 FL 0001209



NORTH MAIN STREET
 PUD MODIFICATION
 JACKSONVILLE, FLORIDA

MASTER PUD
 SITE
 PLAN
 06.27.16

DATE: 06.27.16
 DRAWN BY: [Name]
 CHECKED BY: [Name]
 APPROVED BY: [Name]

NO.	DATE	DESCRIPTION
1		
2		
3		
4		
5		
6		
7		
8		
9		
10		

JOB NO. 27415
 DRAWN: DHM
 CHECKED: JOW
 SCALE: 1" = 40'
 SHEET NO. S-1
 SHEETS TOTAL: 10

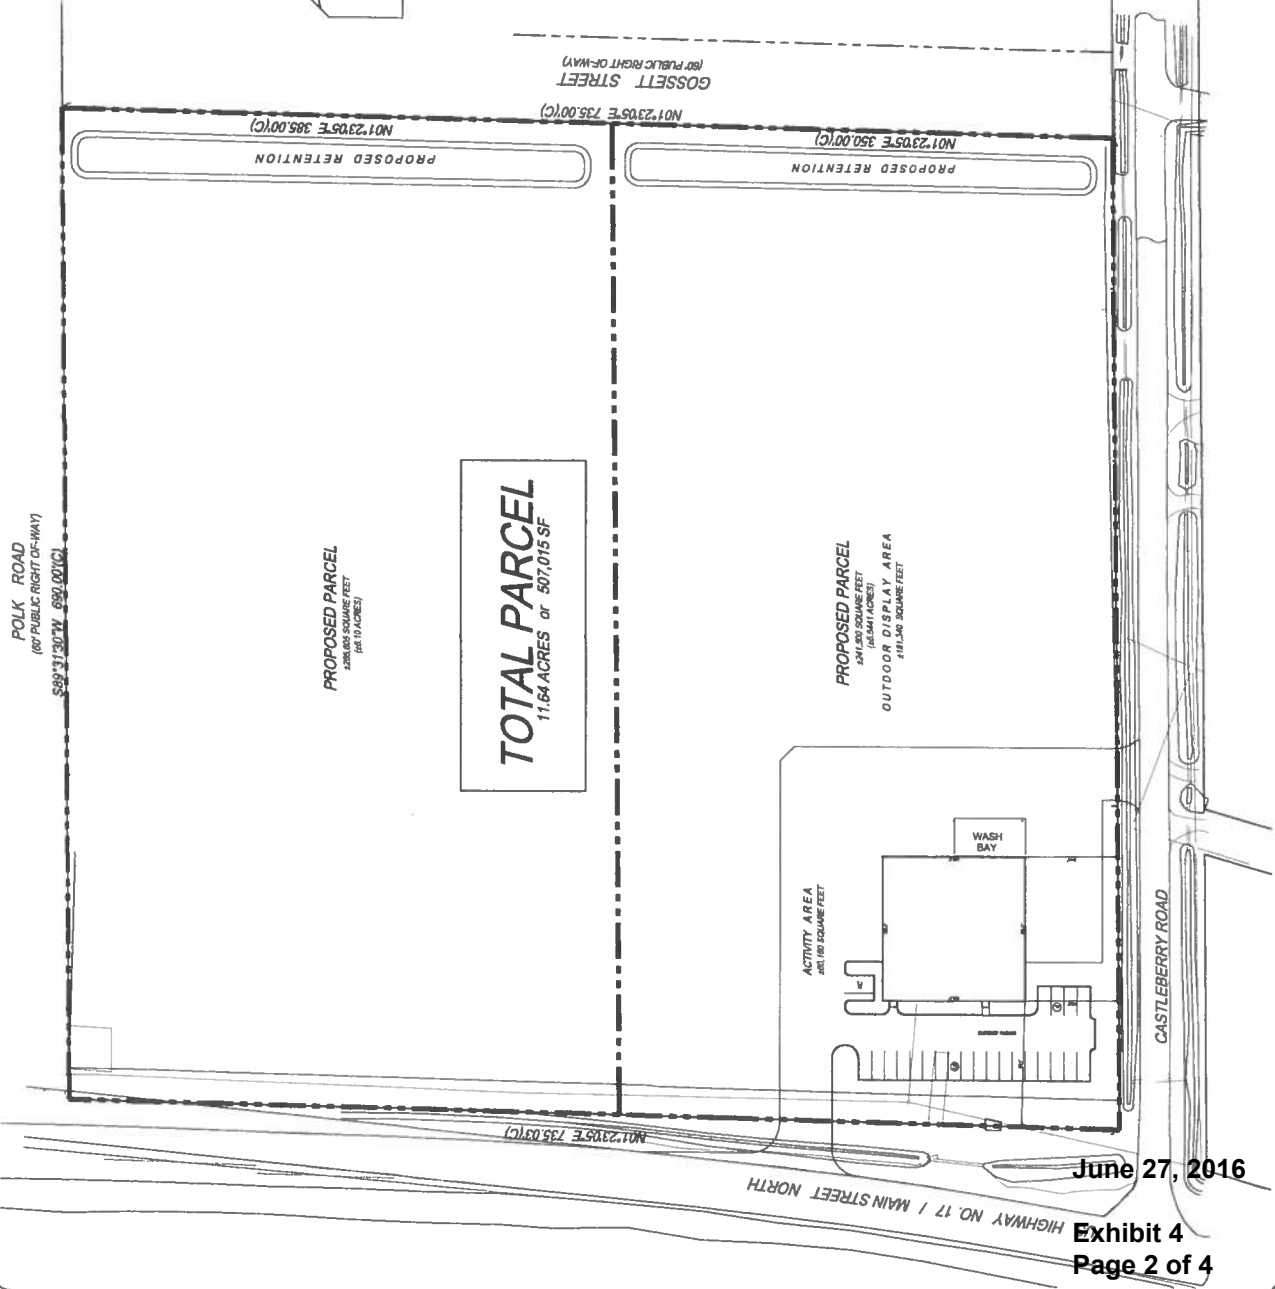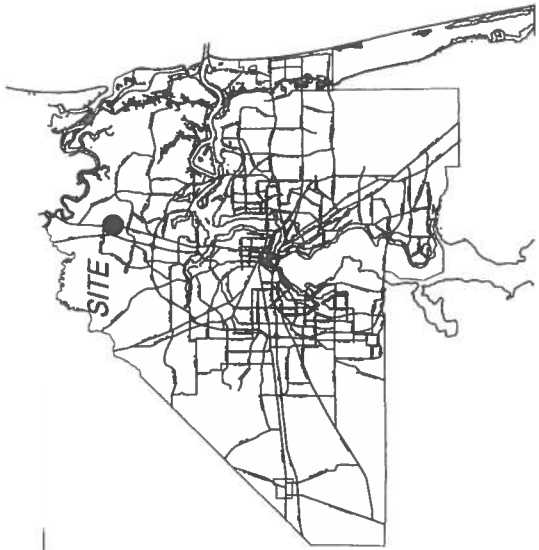

June 27, 2016

JANET O. WHITMILL, R.L.A., INC.
 LANDSCAPE ARCHITECTURE + PLANNING
 P.O. BOX 2312, JACKSONVILLE, FL 32217 (904) 388-7888


Janet O. Whitmill
 Landscape Architect
 FL 00001288

JACKSONVILLE, FLORIDA
 PUD MODIFICATION
 NORTH MAIN STREET

SITE PLAN
 06.27.16

NO.	DATE	DESCRIPTION
1	06.27.16	ISSUED FOR PERMIT
2		
3		
4		
5		
6		
7		
8		
9		
10		


SCALE: 1" = 30'
 JOB NO. 27415
 DRAWN: DHM
 CHECKED: JOW
 DATE: 06.27.16

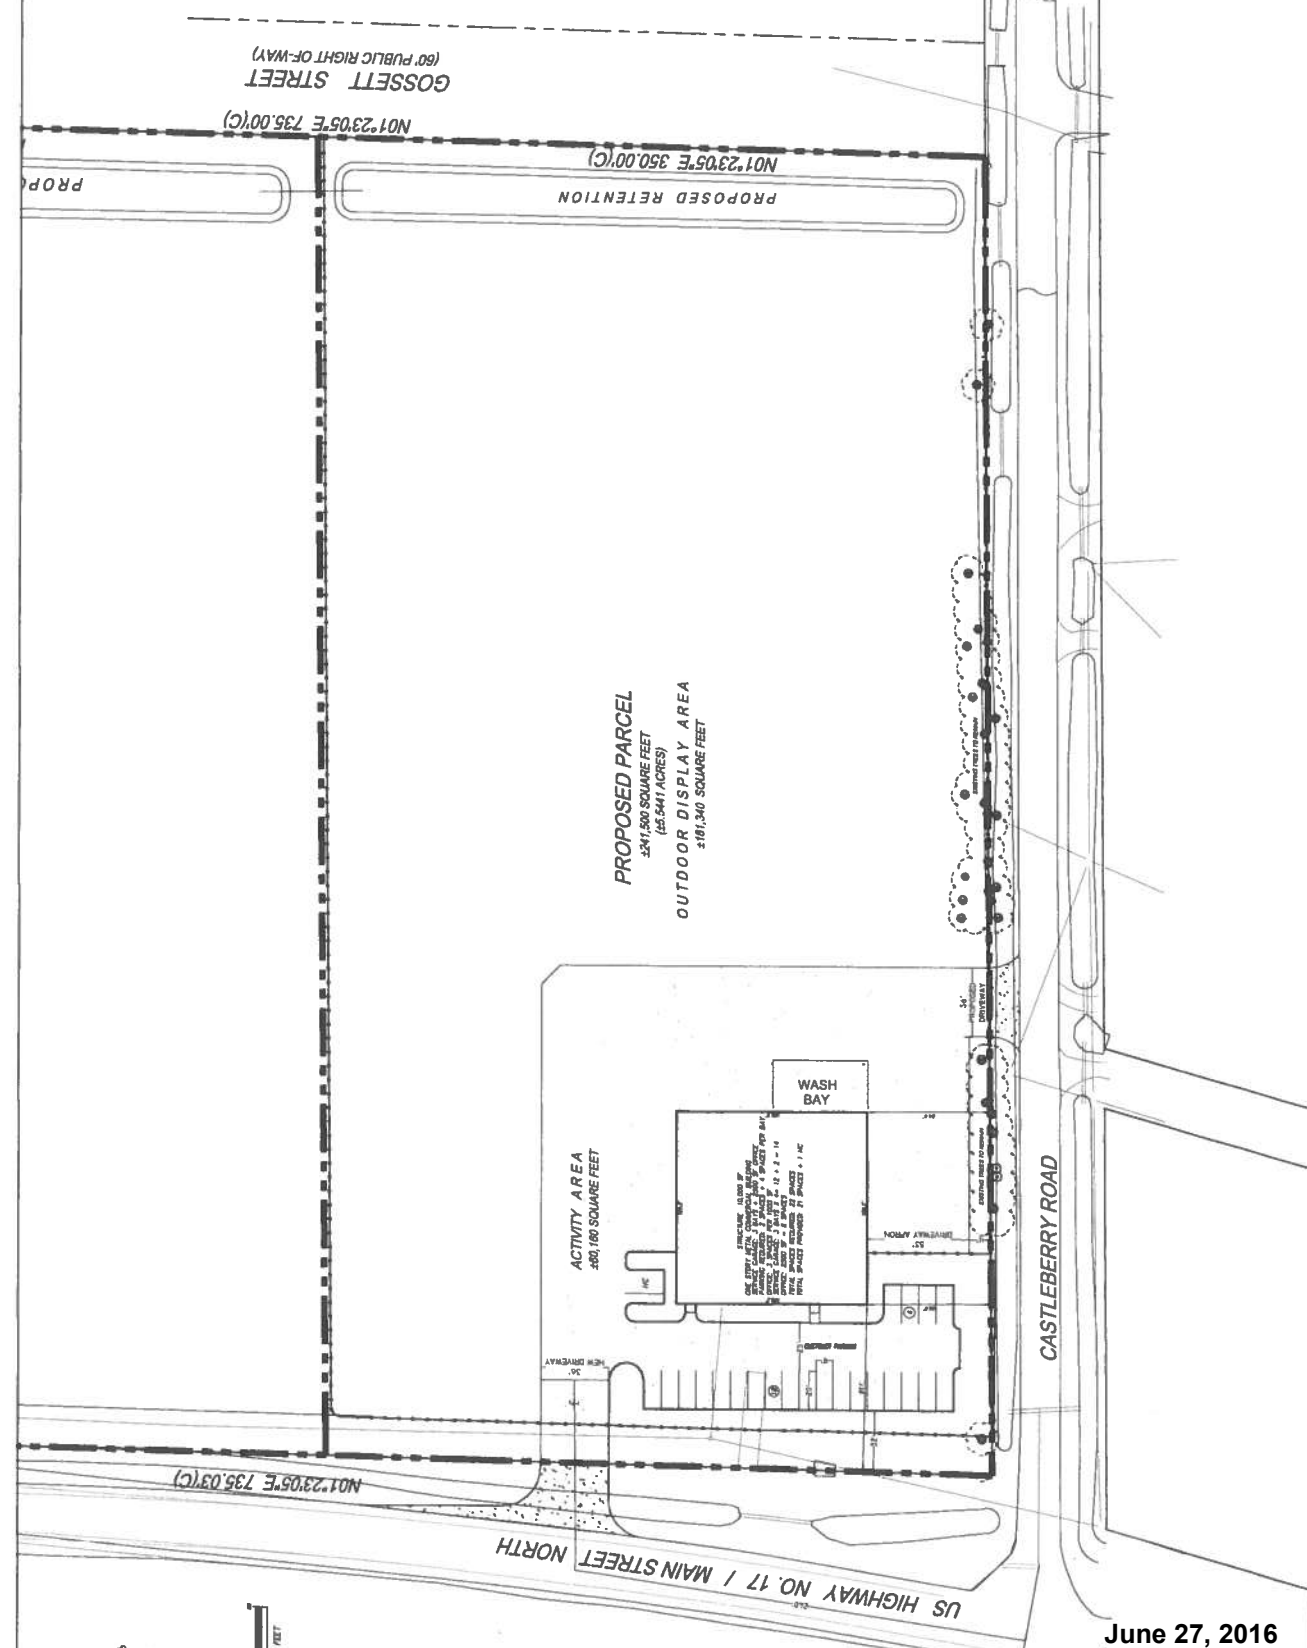


June 27, 2016

Exhibit 4
 Page 3 of 4

S-2
 DRAWING NO.

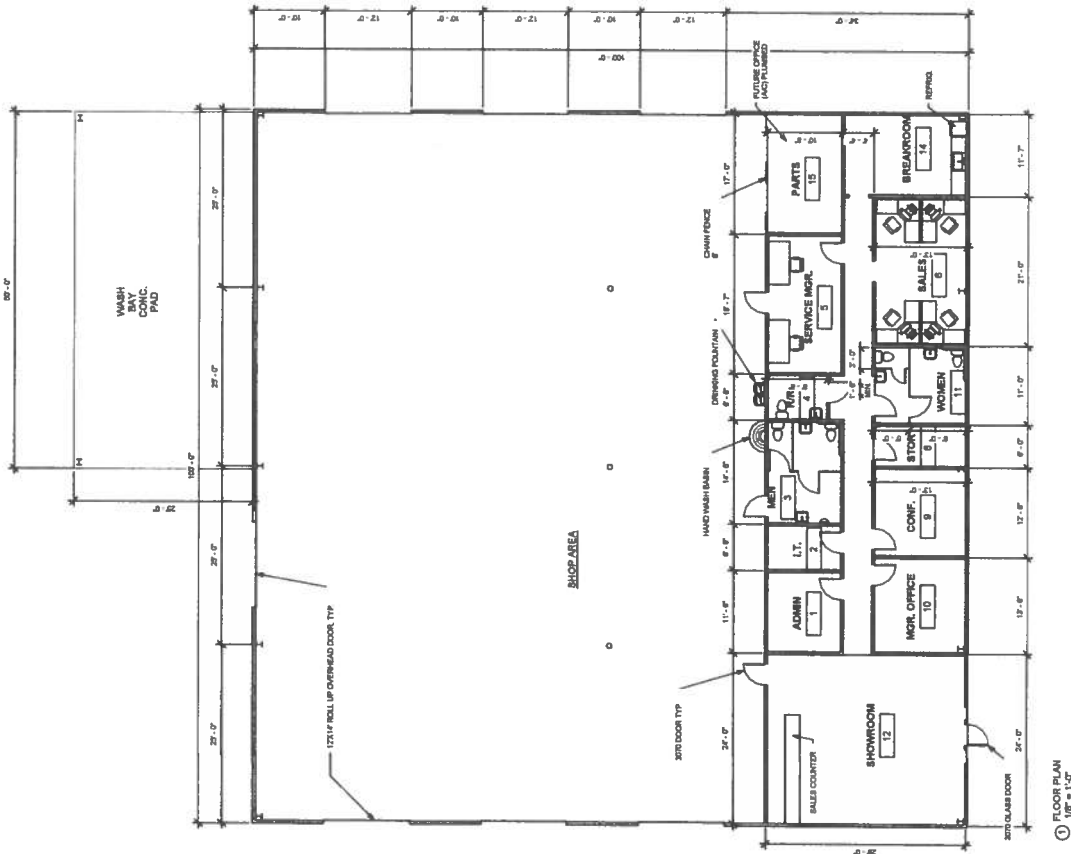

① FLOOR PLAN
 1/8" = 1'-0"

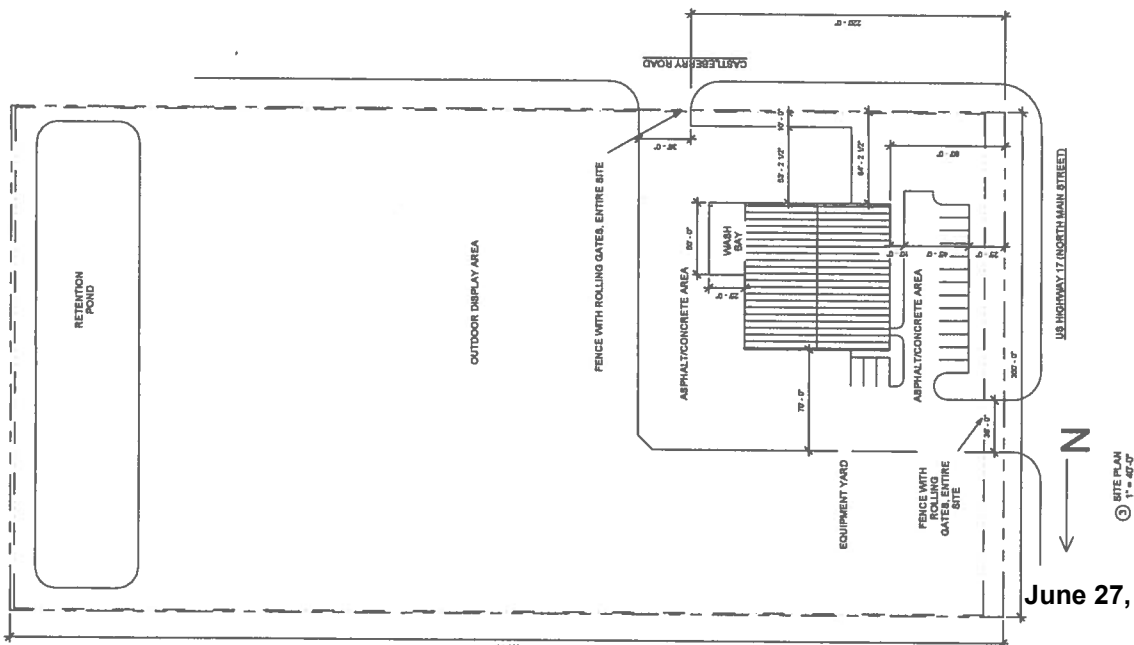

② SITE PLAN
 1" = 40'-0"

June 27, 2016