
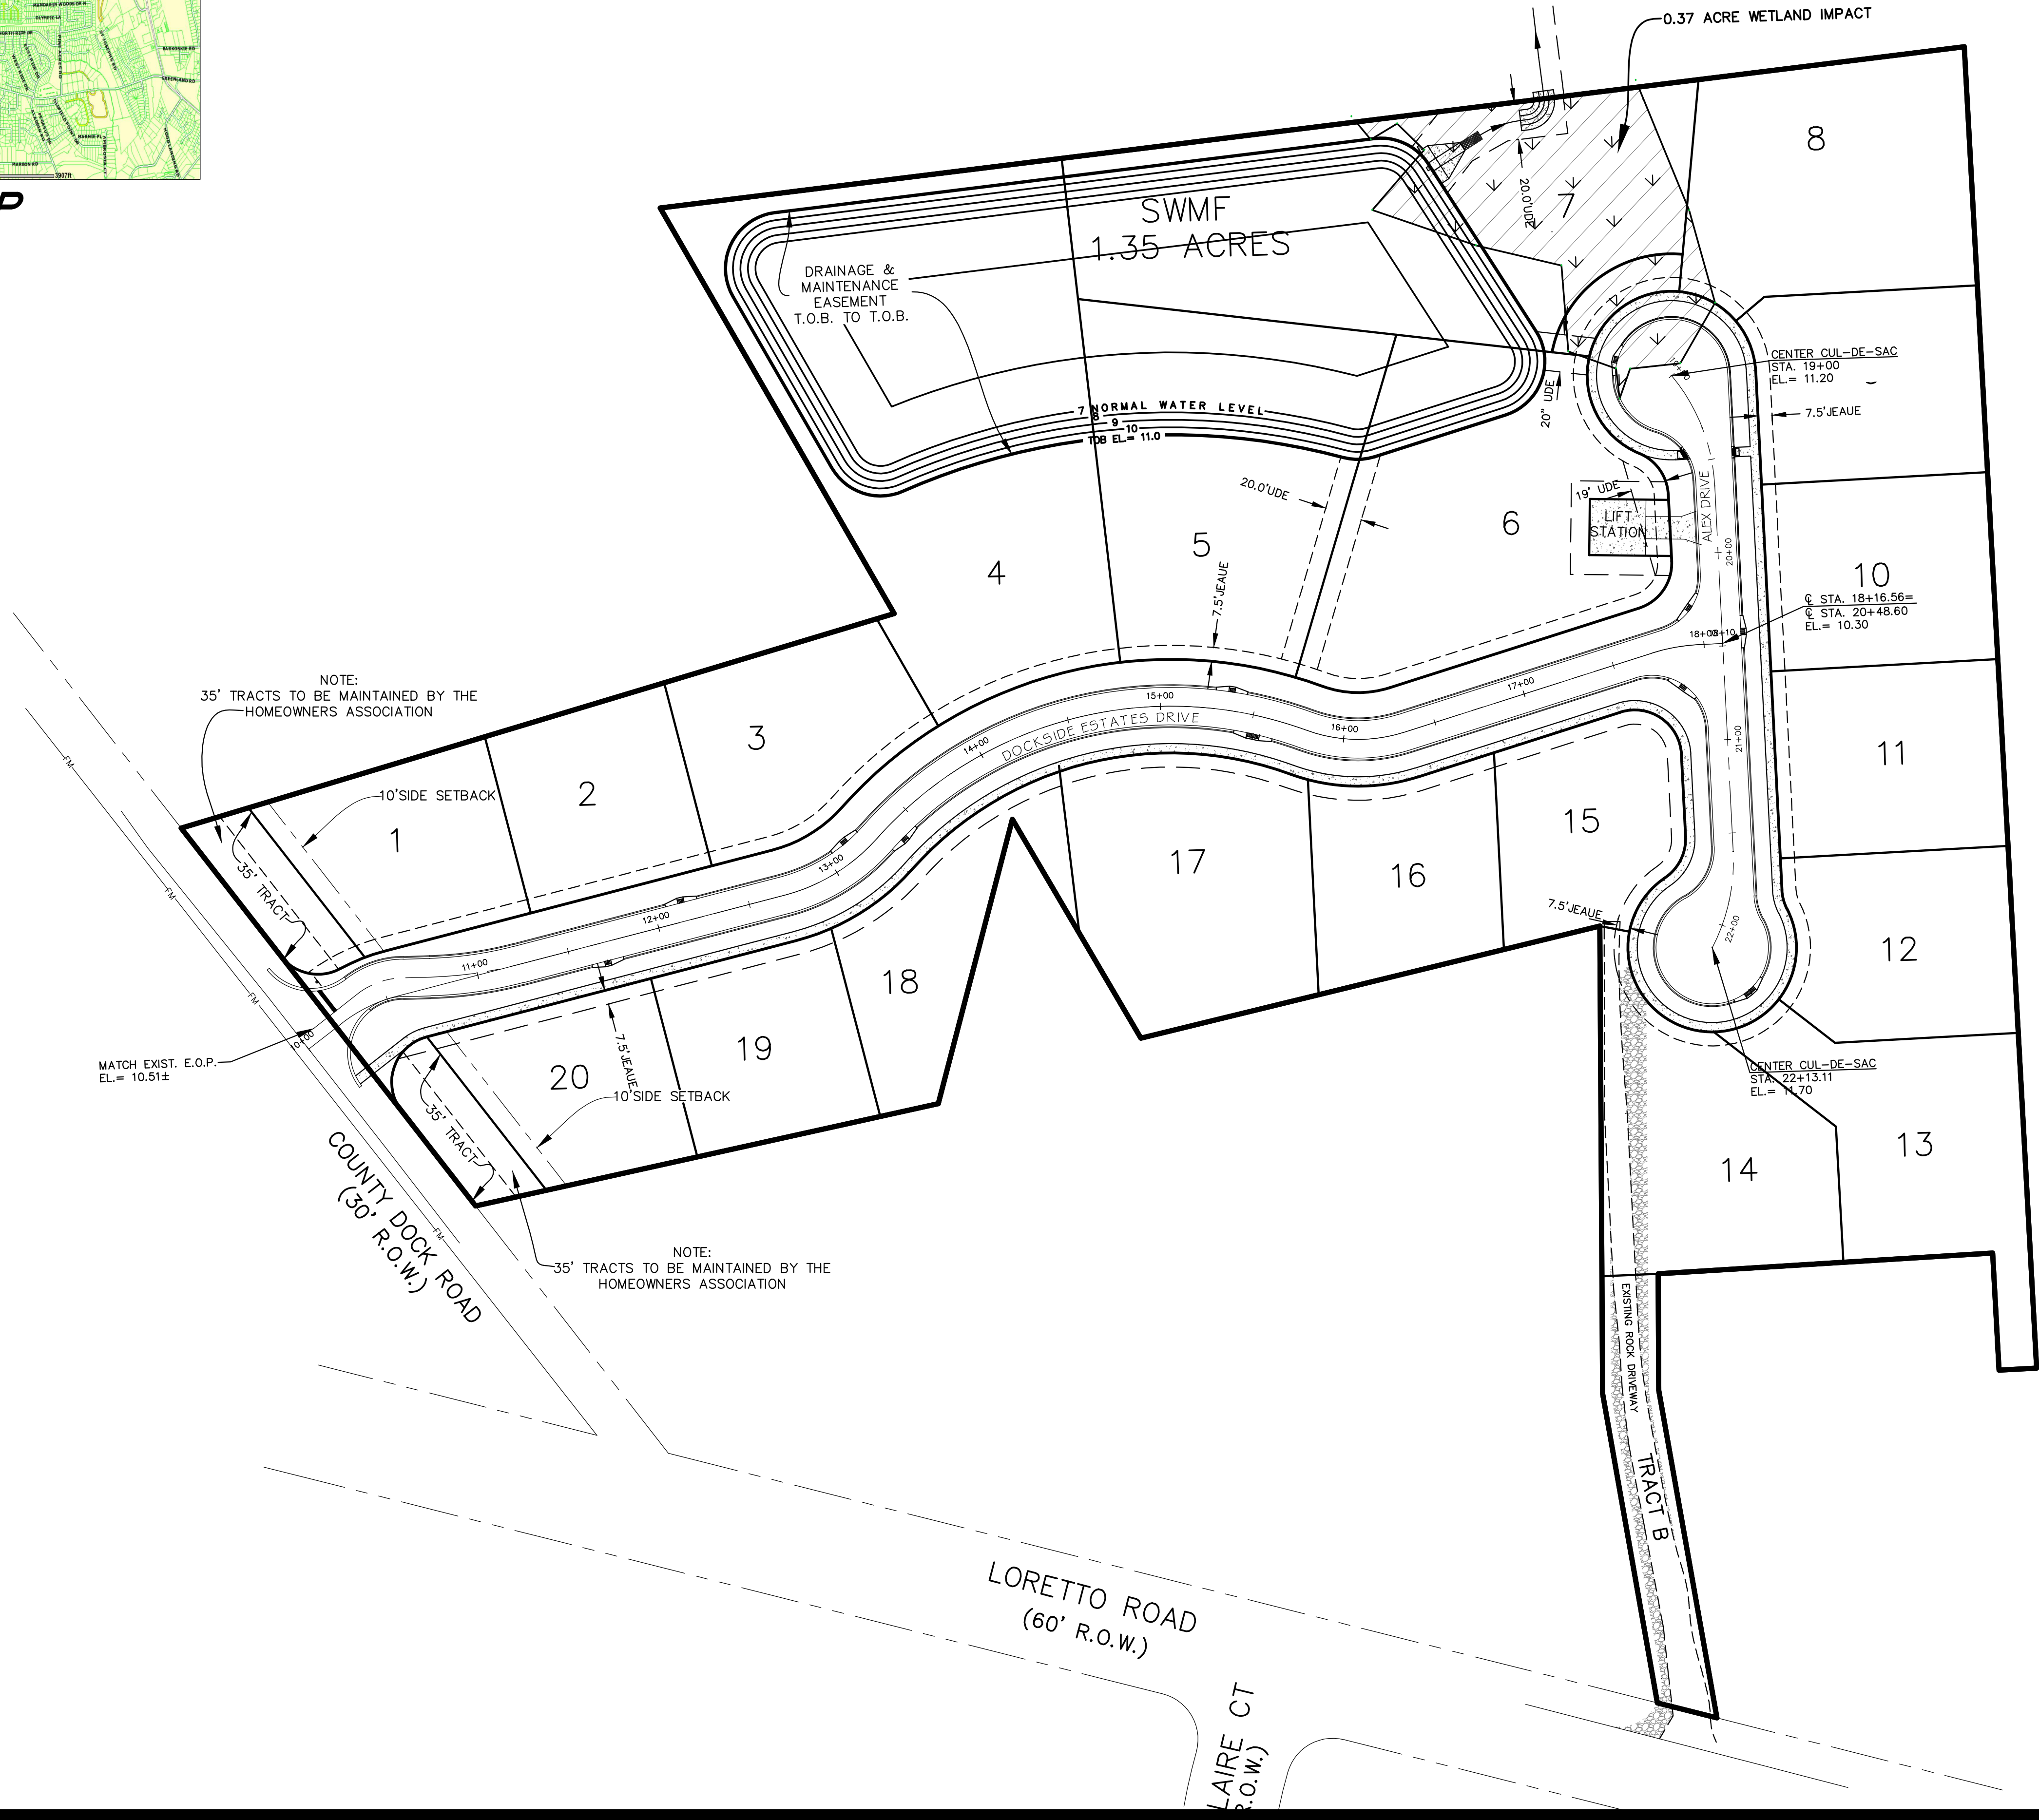


VICINITY MAP

**DEVELOPER/AGENT**  
 ALSOP COMPANIES LLC.  
 77 ALMERIA STREET  
 ST. AUGUSTINE, FL. 32084

**ENGINEER**  
 NORTH FLORIDA ENGINEERING SERVICES  
 9432 BAYMEADOWS ROAD, SUITE 280  
 JACKSONVILLE, FLORIDA 32216  
 CONTACT: CHRIS FAVRE  
 TELE: (904) 737-0971

**SURVEYOR**  
 ALL AMERICAN SURVEYORS OF FLORIDA, INC.  
 3751 SAN JOSE PLACE, SUITE 15  
 JACKSONVILLE, FL 32257  
 CONTACT: MICHAEL GARRETT  
 TELE: (904) 279-0088

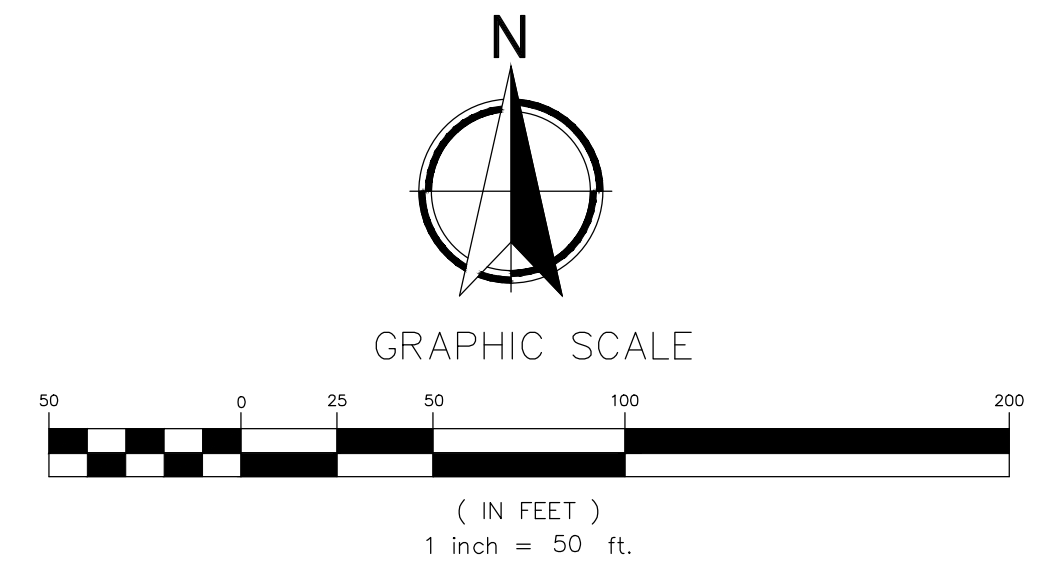

NO.	REVISIONS	DATE
3		
2		
1		

**DOCKSIDE ESTATES**  
**SITE PLAN**

**NORTH FLORIDA ENGINEERING SERVICES, INC.**  
 CERTIFICATION # 26085  
 9432 Baymeadows Road, Suite 280, Jacksonville, FL 32256  
 //PH: (904) 737-0971 //FAX: (904) 396-5372  
 //Email: FAVRE.NFES@GMAIL.COM MICHAEL R. LIGHT P.E. 70680

DATE: 12/22/2016  
 JOB NUMBER: 16-031  
 SCALE: 1" = 50'

\* SHEET NUMBER \*

