


Fence/Wall Elevation

SCALE: 1/4" = 1'-0"

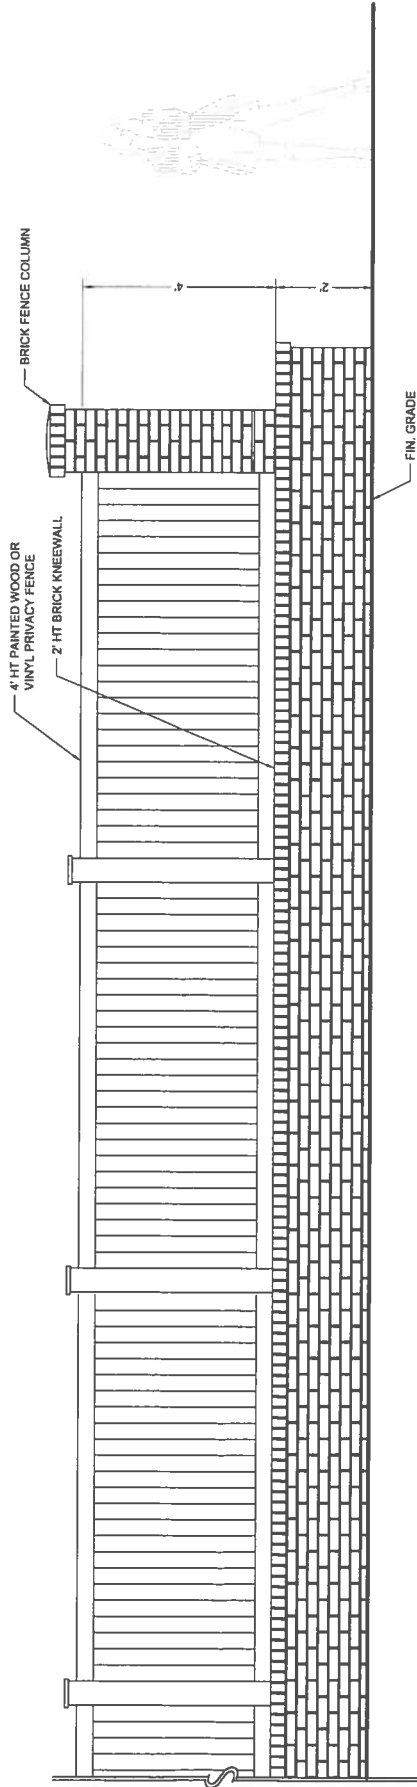

**SUBDIVISION FENCE
PROPOSED FRONT ELEVATION**

6-FOOT PRIVACY FENCE WITH 2' BRICK KNEEWALL,
4' PAINTED WOOD OR VINYL PRIVACY FENCE, AND
PERIODIC BRICK POSTS
NTS



Pittman
LANDSCAPE ARCHITECTURE
Landscape Architect Business License LC2000043
500 Cedar Avenue Dr N
Raleigh, NC 27605
32217
ph 919.327.7719
www.PittmanLA.com

Fouracre
SUBDIVISION FENCE FRONTAGE CONCEPT
06-19-17