



No.	Revisions	By

AVA ENGINEERS, INC.
 Commercial | Residential | Marine
 Florida Certificate No. 00008161
 578 RICHARD STREET, SUITE 4 | SANFORD, FLORIDA 32766
 Ph: (904) 728-3223 | Fr: (904) 728-3226
 Henry A. Vorse, Jr., No. 45045

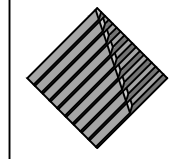


UNLESS THIS DRAWING BEARS THE EMBOSSED SEAL OF AN AUTHORIZED ENGINEER FOR FLORIDA, THIS DRAWING IS NOT VALID FOR INFORMATION PURPOSES ONLY AND IS NOT VALID FOR CONSTRUCTION. THIS DRAWING HAS BEEN PREPARED BY AN ENGINEER OR ARCHITECT WHO HAS ACCEPTED ENGINEERING PRINCIPLES, HOWEVER, THE ENGINEER OR ARCHITECT DOES NOT WARRANT THE ACCURACY OF THE INFORMATION PROVIDED HEREIN. THE USER OF THIS DRAWING SHALL BE RESPONSIBLE FOR OBTAINING ALL NECESSARY PERMITS AND FOR THE PROTECTION OF THE PUBLIC. THE USER SHALL BE RESPONSIBLE FOR OBTAINING ALL NECESSARY PERMITS AND FOR THE PROTECTION OF THE PUBLIC.

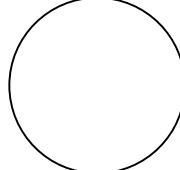


BAYMEADOWS CIRCLE W
SITE PLAN ALT 1
 DUCAL COUNTY FLORIDA


Date: 06.01.18
 Engineer: HAV
 Job #: 18.031
 Drawn: JC
 Scale: 1"=60'
 Sheet: 1 of 1

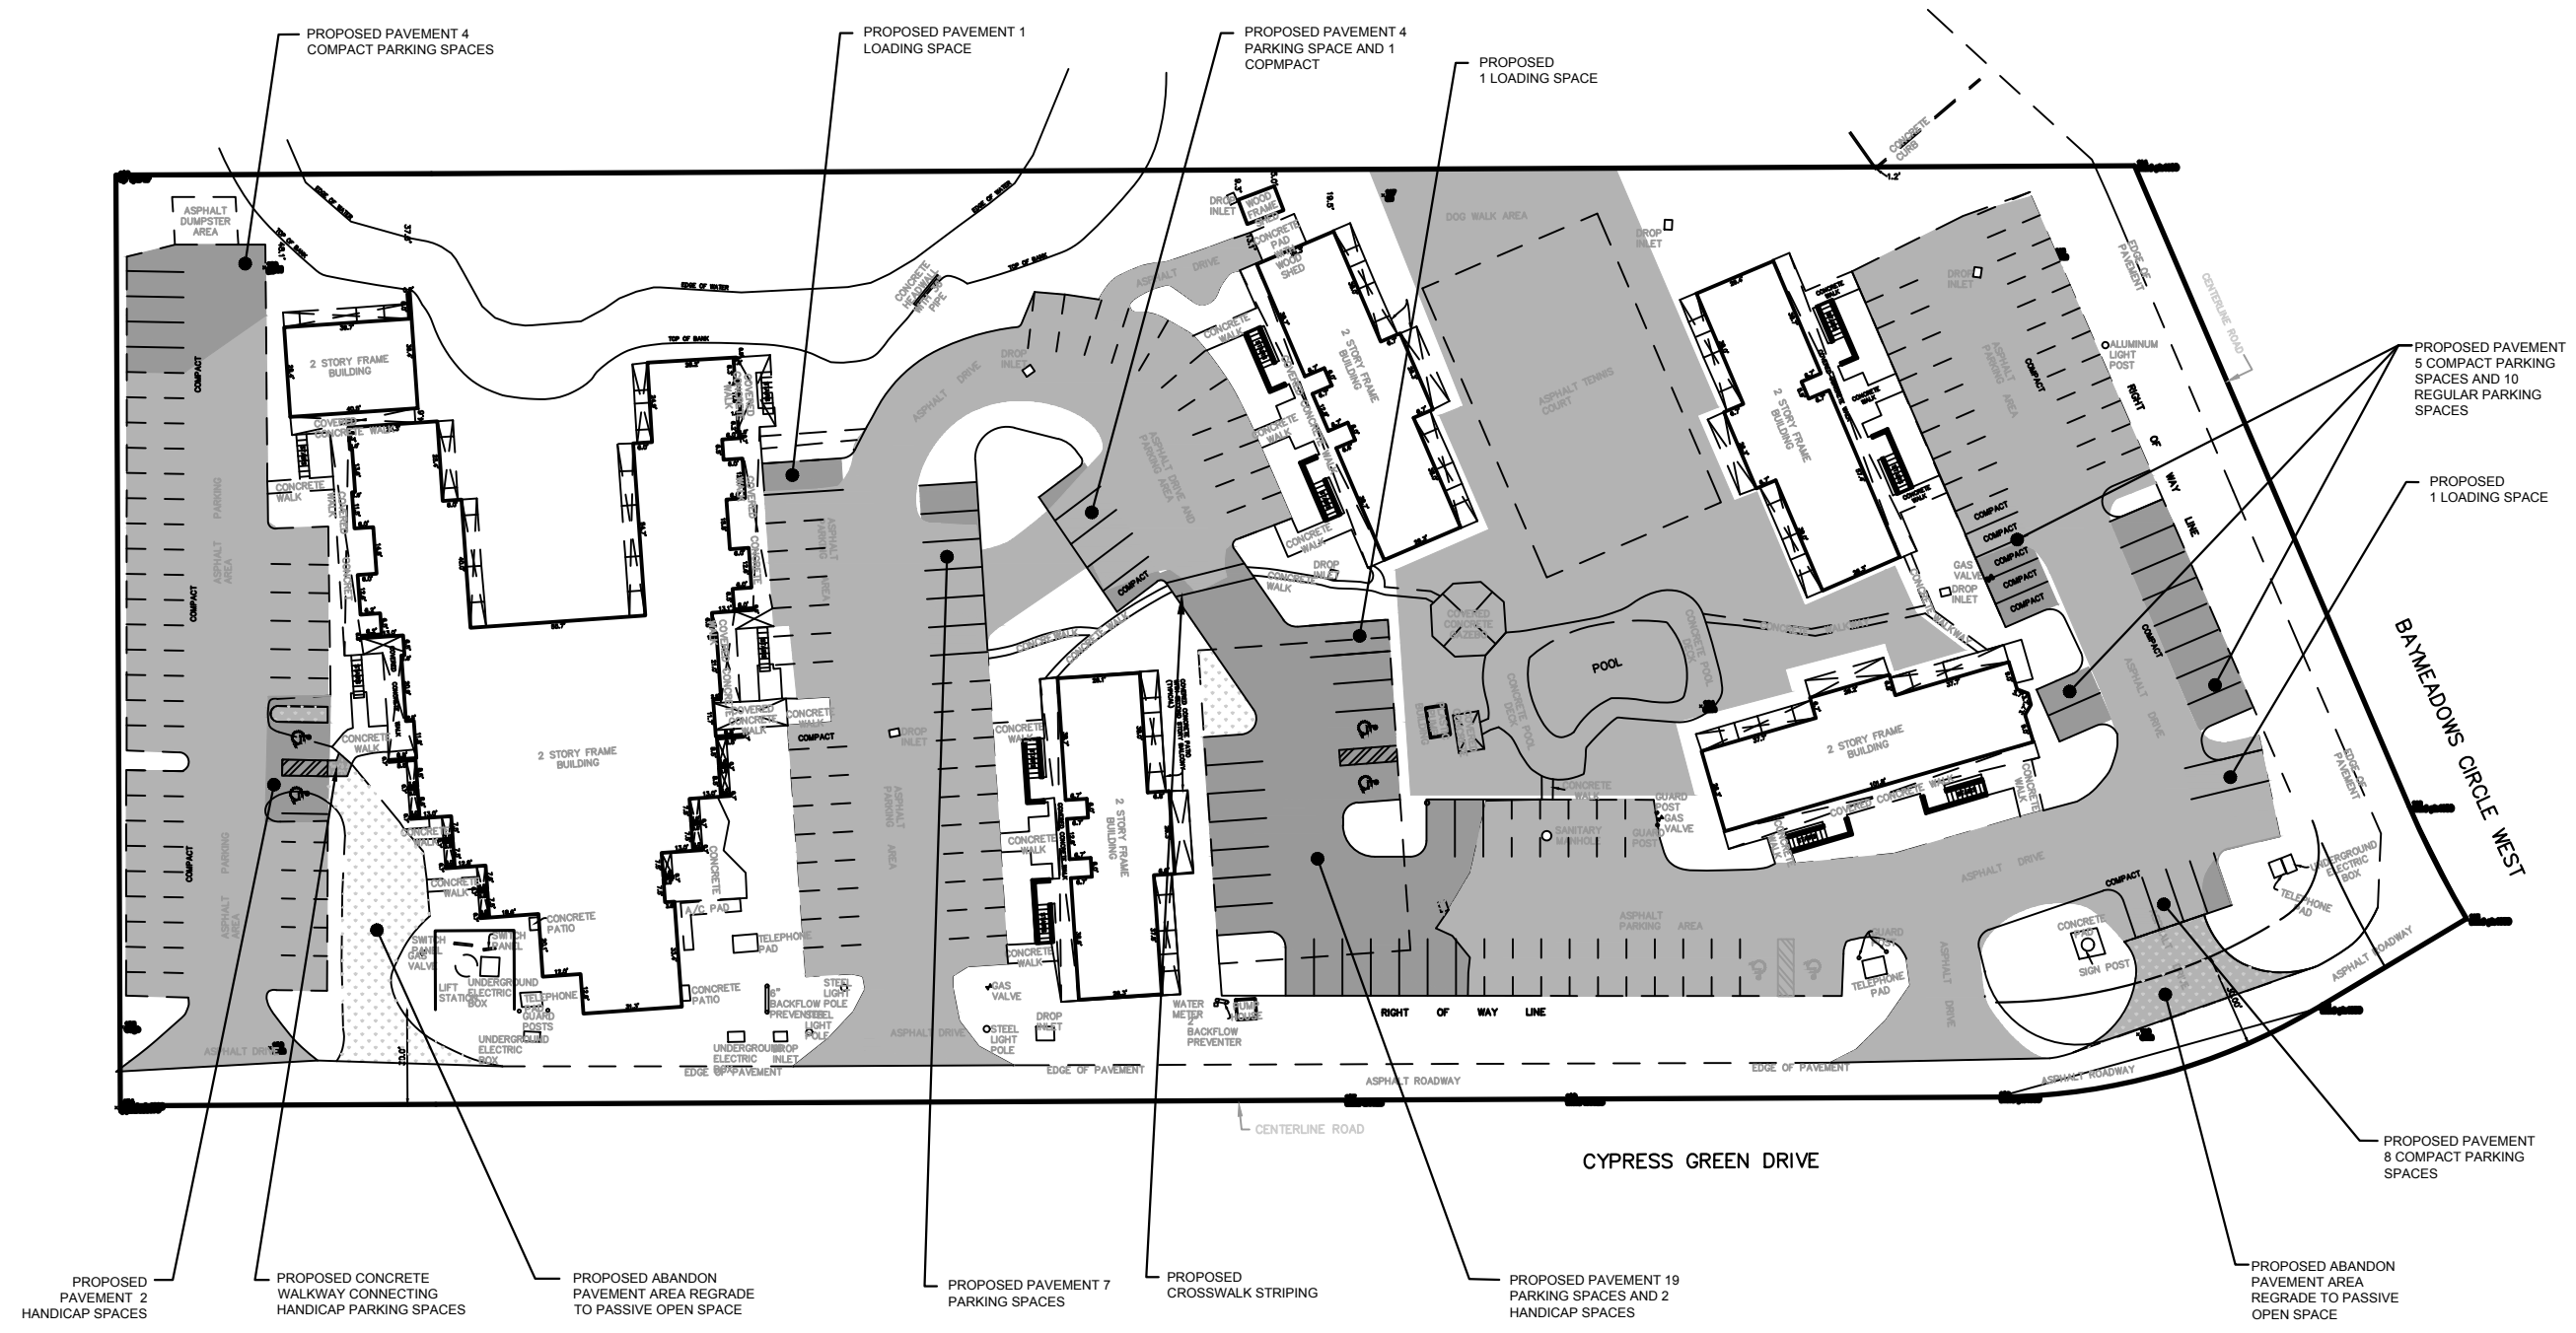

RECREATIONAL AREA	
REQUIRED RECREATION AREA	15,450 S.F.
PROPOSED RECREATION AREA	19,457 S.F.

PARKING SPACES	
REQUIRED PARKING SPACES	158
REGULAR PARKING SPACES	108
COMPACT PARKING SPACES	52
HANDICAP PARKING SPACES	6
TOTAL PROVIDED PARKING SPACES	166

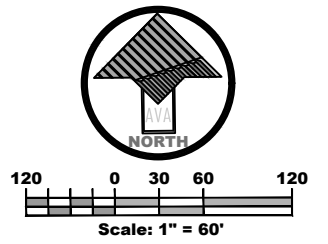

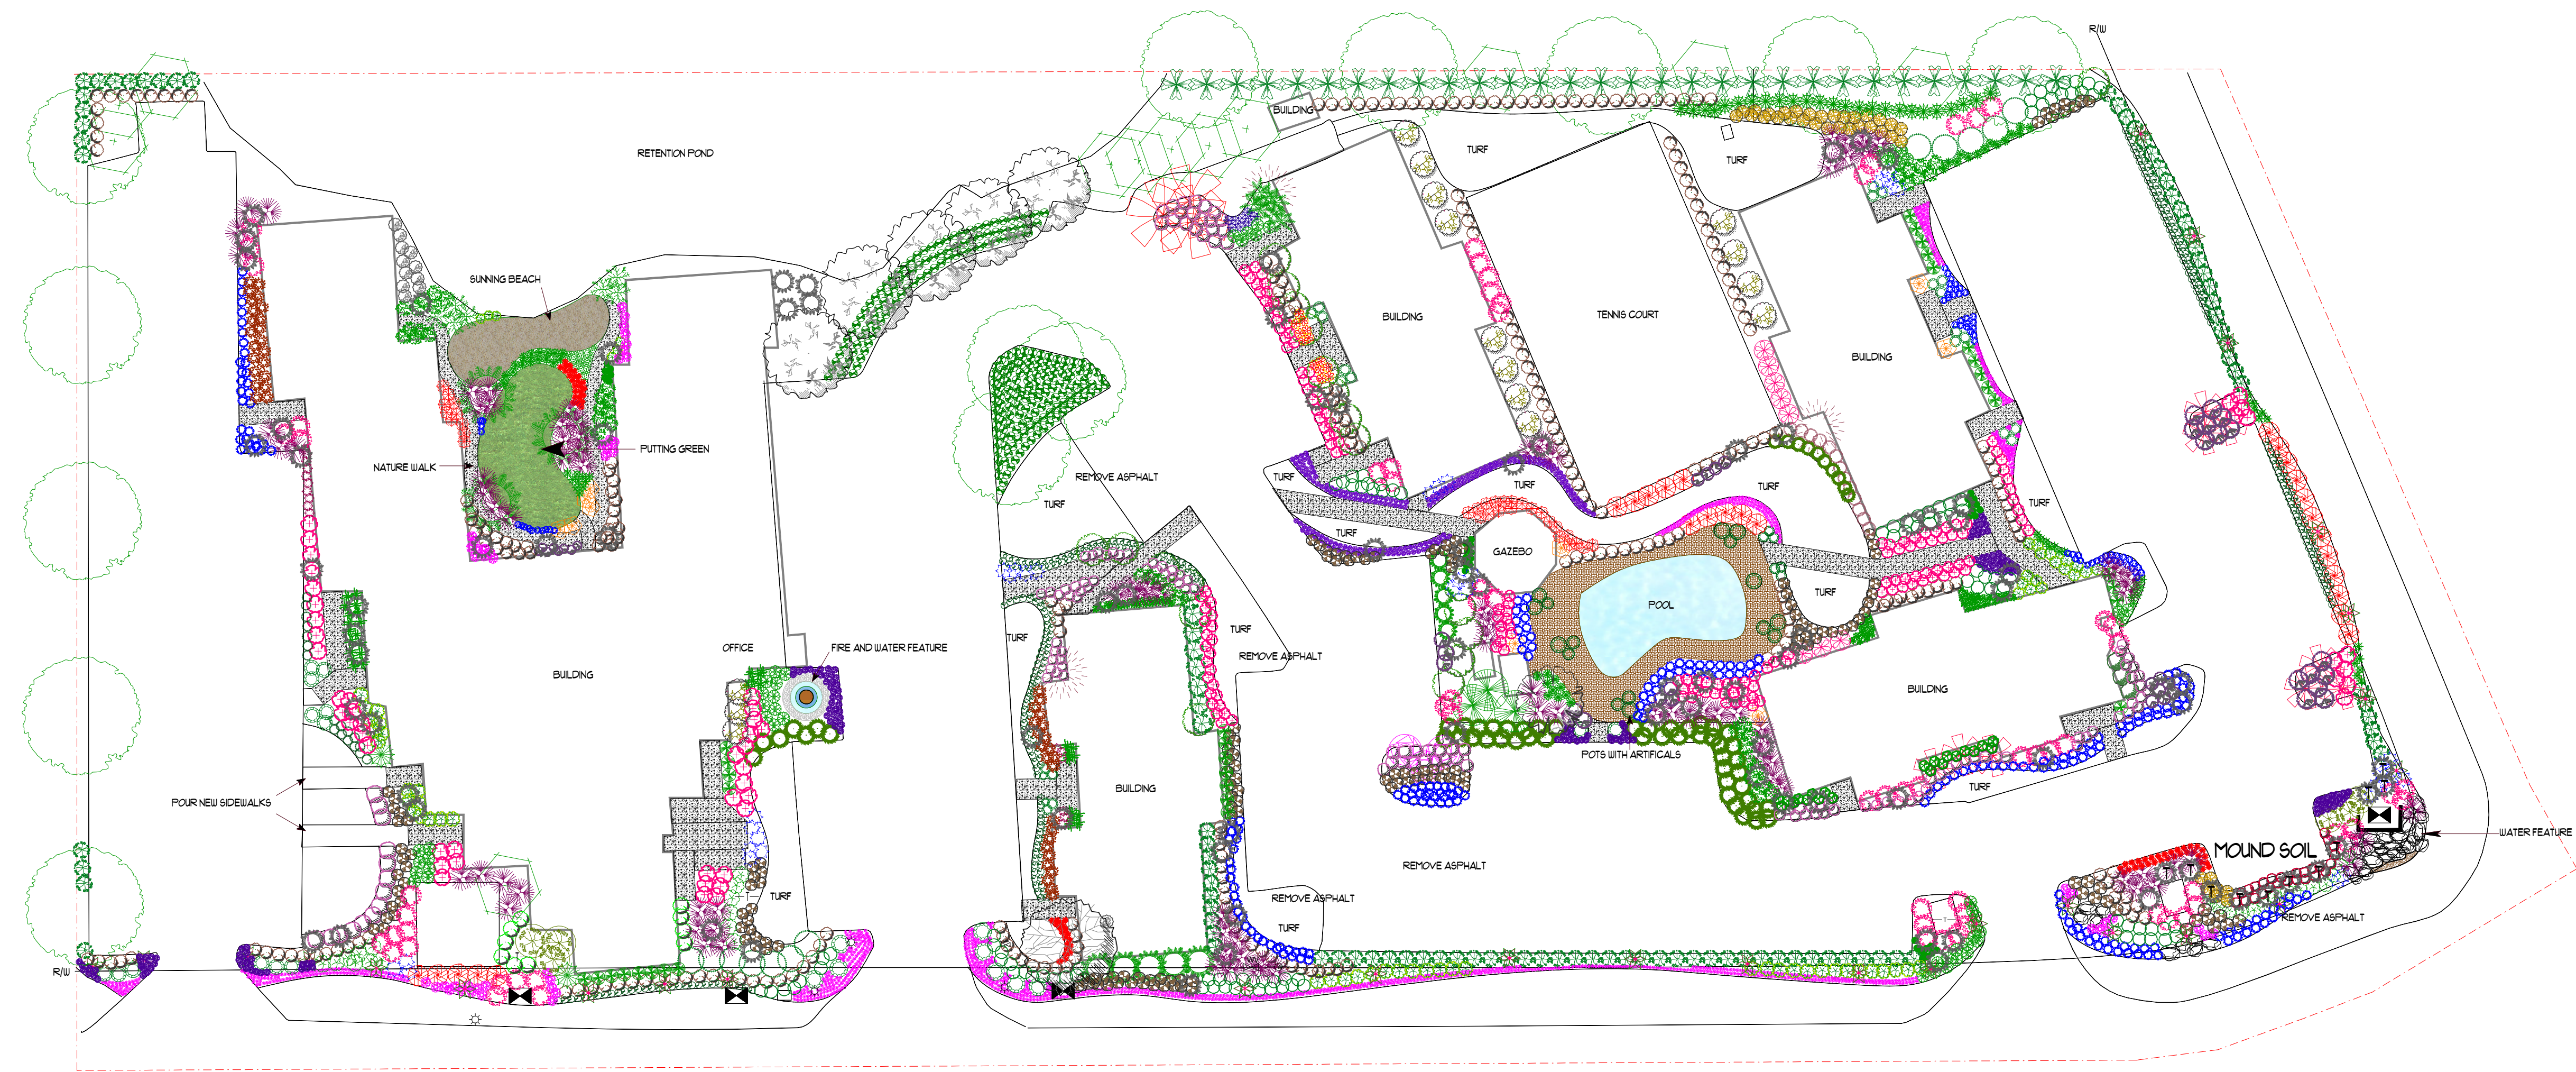

LEGEND	
COMMON NAME	QTY
FLOWER, GRASS	
DIWARF FAKAHATCHEE GRASS	66
GRASS, MILKY PINK	76
LYMONDRA GRASS	38
FLOWER, PERENNIAL	
BIRD-OF-PARADISE	10
BLUEBERRY FLAX LILY	223
BULBINE, YELLOW AFRICAN	158
CANNA	50
CAST IRON PLANT	64
COROYLINE, RED SENSATION	13
CRAPEMYRTLE, LAVENDER	3
CRAPEMYRTLE, PINK	9
CRAPEMYRTLE, RED	3
FERN, AUTUMN OR JAPANESE SHIELD	33
FERN, WOOD OR MALE	7
IRIS, DWARF	198
LILY OF THE NILE, BLUE STORM	65
LIRIOPE, AZTEC	1187
LIRIOPE, BIG BLUE	231
LIRIOPE, EVERGREEN GIANT	286
RUELLIA, PURPLE	35
YUCCA, ADAM'S NEEDLE	21
SHRUB, DECIDUOUS	
ABELIA, KALEIDOSCOPE	36
HYDRANGEA, NKKO BLUE	8
SHRUB, EVERGREEN BROADLEAF	
AUCUBA, GOLD DUST	60
AZALEA, ENCORE RED RUBY	200
AZALEA, FASHION	26
AZALEA, AUTUMN TWIST	45
BAMBOO, HEAVENLY GULFSTREAM	16
BOTTLEBRUSH, SCARLET OR LEMON	20
BOXWOOD	13
CAMELLIA, SHISHI-GASHIRA	163
COLUMNAR JAPANESE HOLLY	3
DIWARF BURFORD HOLLY	8
GINGER, SHELL	43
GOLDEN PRIVET	28
HAWTHORN, INDIAN, WHITE	135
HEAVENLY BAMBOO, DWARF	31
HOLLY, ROBIN	8
HOLLY, YALFON, DWARF	101
HYBRID IXORA	52
LOQUAT	3
LOROPETALUM, PURPLE DIAMOND	224
MAHONIA, SOFT CARESS	40
OAK LEAF HOLLY	12
OLEANDER (OLEANDER PINK)	68
PHILODENDRON, CUT-LEAF	90
PITTOSPORUM WHEELER'S DWARF	21
PLUMBAGO, BLUE	37
SANDANKWA VIBURNUM	32
SCHIFFERIA, HAWAIIAN SMALL	37
SCHIFFERIA, HAWAIIAN	12
THAI PLANT	6
VARIEGATED PITTOSPORUM	10
VIBURNUM, JAPANESE	30
WAXMYRTLE	6
SHRUB, EVERGREEN CONIFER	
JUNIPER, PARSONS	61
YEW, SPREADING JAPANESE PLUM	18
TREE, DECIDUOUS	
MAGNOLIA, JANE	2
OAK, SHUMARD	13
REDBUD, EASTERN	12
TREE, EVERGREEN	
ARBORVITAE, GREEN GIANT	5
CYPRESS, ARIZONA, 'BLUE PYRAMID'	3
CYPRESS, BLUE ITALIAN	33
HOLLY, FOSTER	15
JUNIPER, HOLLYWOOD	27
PALM, CANARY ISLAND DATE I	3
PALM, EUROPEAN FAN	7
POT WITH ARTIFICIAL	68
PRIVET, JAPANESE, TEXAN	5



Revision #: 1
Date: 7/16/18

Scale:
1" = 30'

Landscape Plan: 1
BAYMEADOWS

Landscape Design by: Garry McKenzie
Artistic Landscaping