


EXHIBIT E

SANPABLO PUD

PRELIMINARY PUD REZONING PLAN

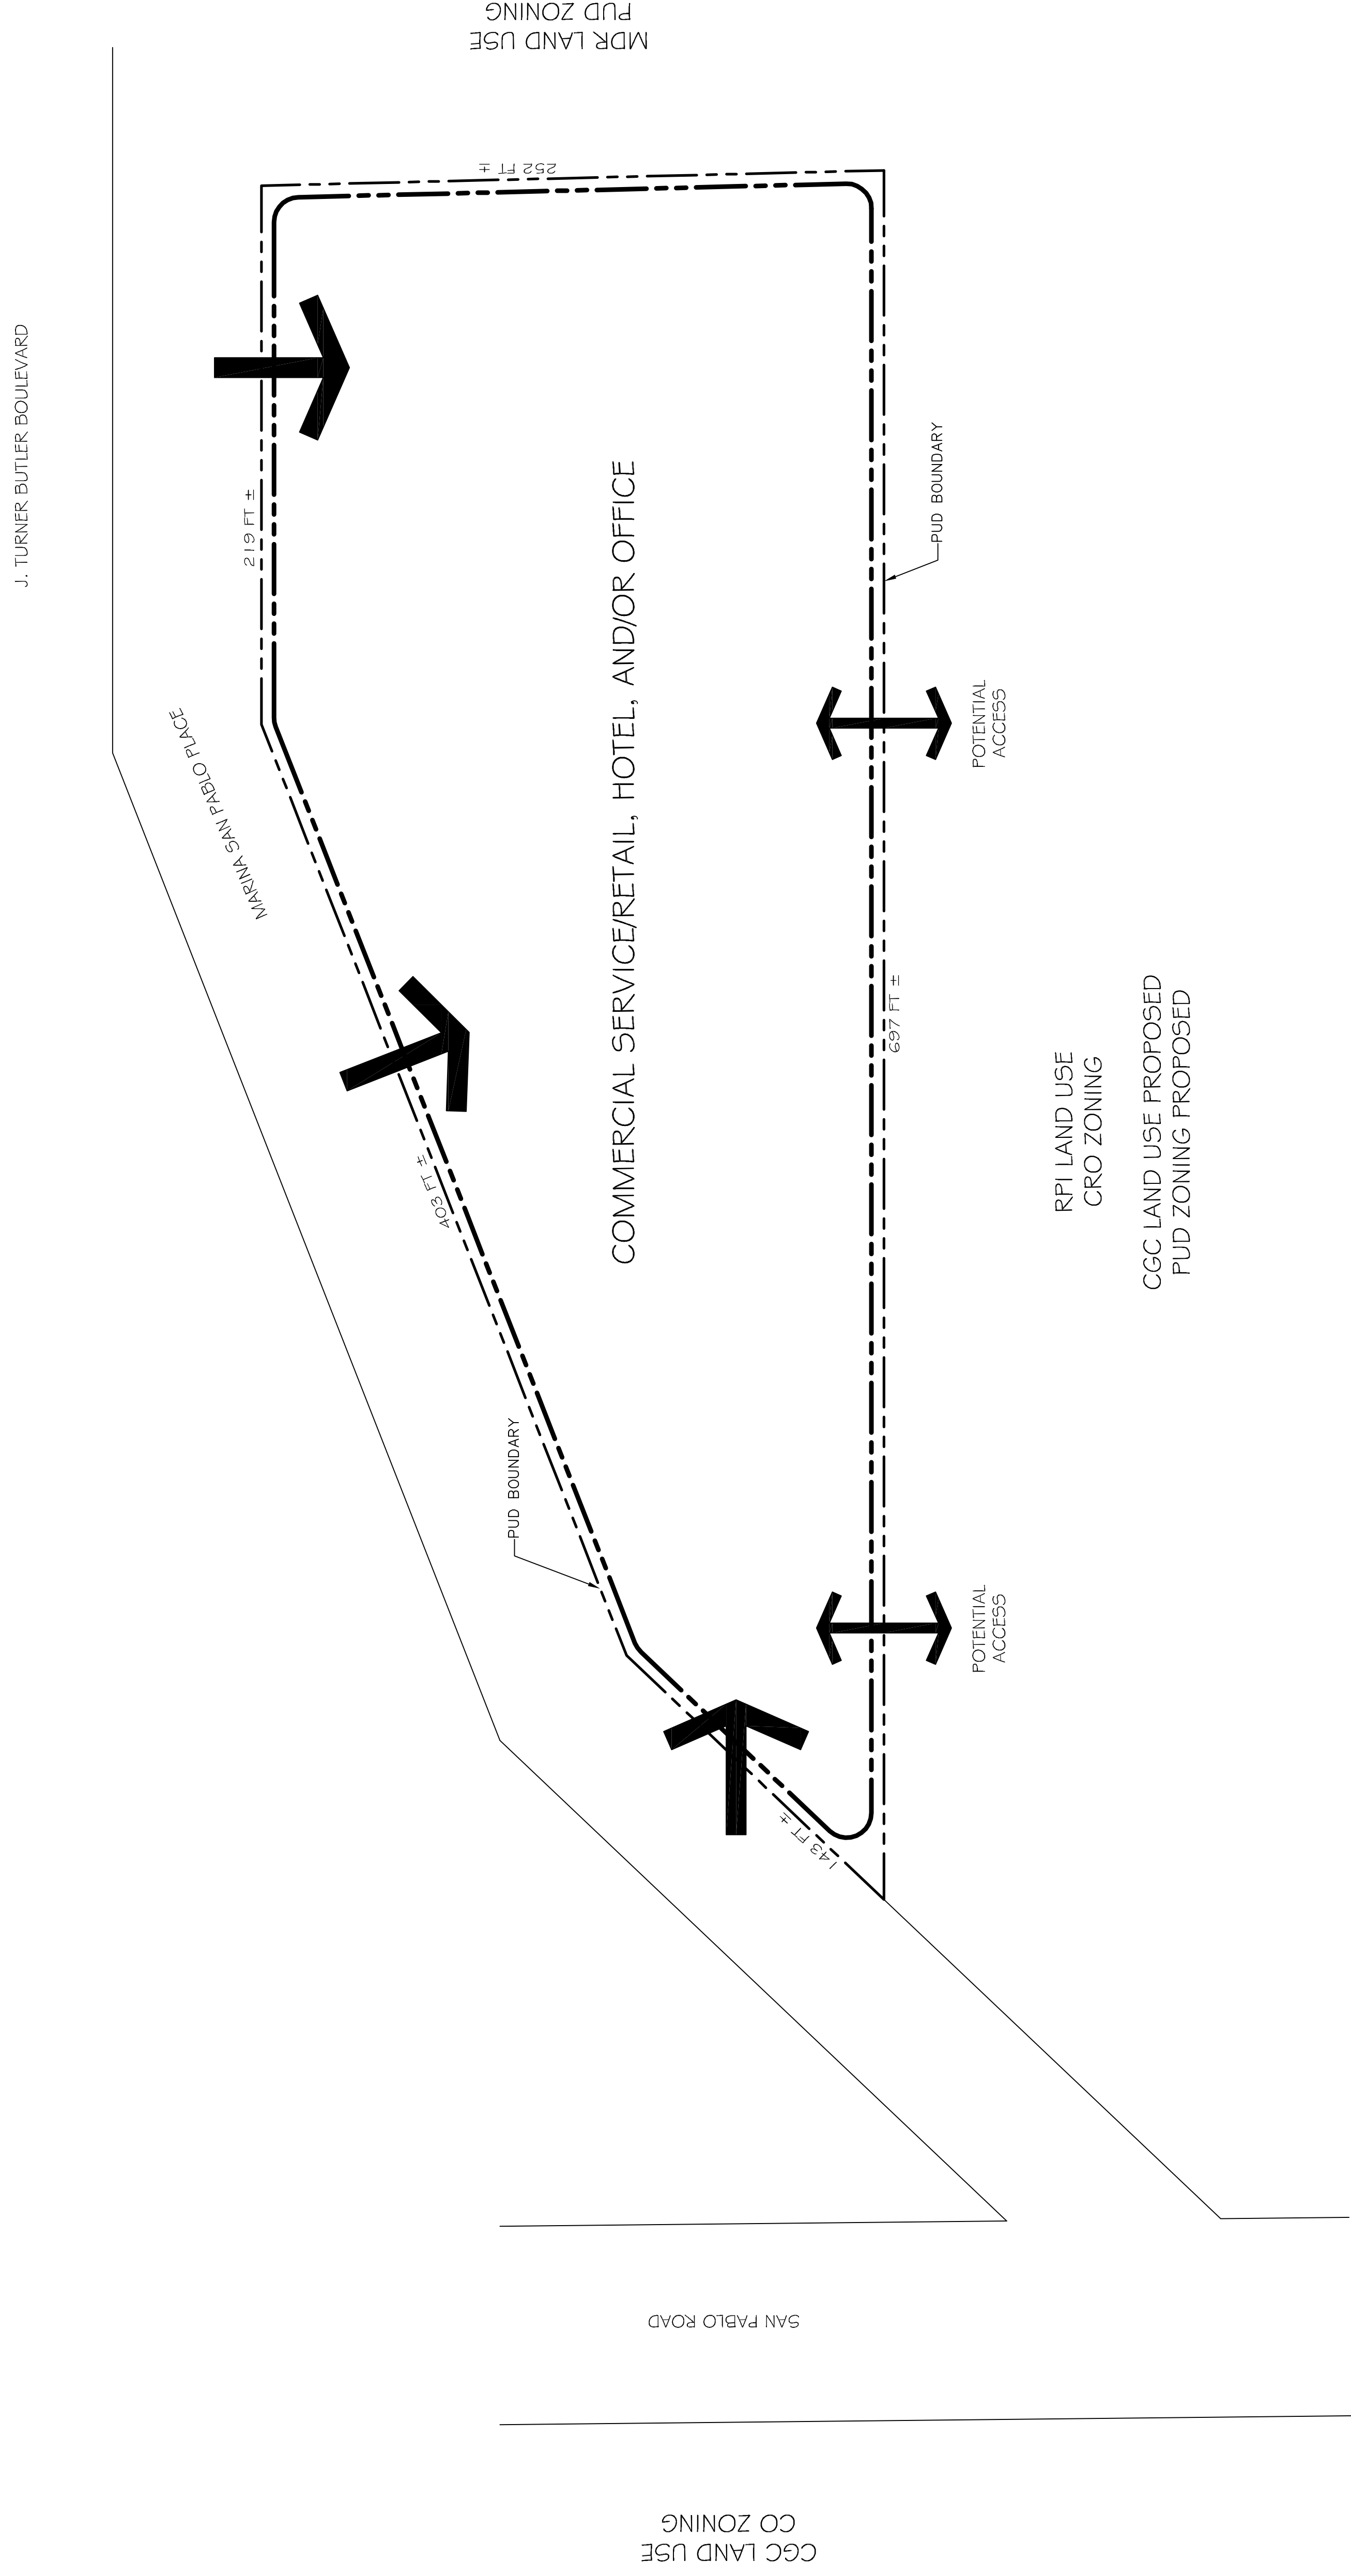

GRAPHIC SCALE

1" = 40'

THIS IS A CONCEPTUAL PUD REZONING SITE PLAN FOR THE PURPOSE OF REZONING TO THE PUD ZONING DISTRICT. FINAL DESIGN IS SUBJECT TO CHANGE THROUGH FINAL SITE PLANNING, ENGINEERING, ARCHITECTURAL DESIGN AND MARKET DEMANDS. ALL DEVELOPMENT IMPROVEMENTS ARE SUBJECT TO APPROPRIATE LOCAL, STATE, FEDERAL PERMITTING AGENCIES.

OF 1 SHEETS

GREEN & KUPPERMAN, INC.
LAND DEVELOPMENT & PLANNING CONSULTANTS
200 FIRST STREET, SUITE B
NEPTUNE BEACH, FLORIDA 32266
(904) 241-6611 ~ FAX (904) 241-2950

SANPABLO PUD
PRELIMINARY PUD REZONING SITE PLAN

[illegible]

DRAWN MB	CHECKED GSK	DATE 07-17-13	SCALE 1" = 40'	JOB NO. 13-1008	SHEET 1	OF 1 SHEETS
-------------	----------------	------------------	-------------------	--------------------	------------	-------------