
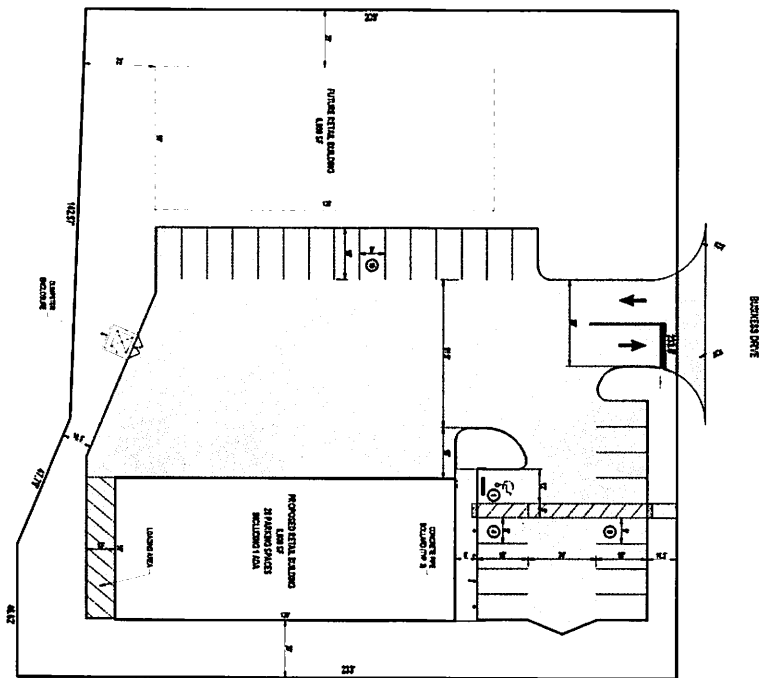


10/11/2006 10:00 AM 10/11/2006 10:00 AM 10/11/2006 10:00 AM 10/11/2006 10:00 AM 10/11/2006 10:00 AM 10/11/2006 10:00 AM 10/11/2006 10:00 AM 10/11/2006 10:00 AM 10/11/2006 10:00 AM 10/11/2006 10:00 AM

 

PROPOSED SITE STATISTICS

	EXISTING	ADDED	REMOVED
FEET	FEET	FEET	FEET
TOTAL AREA	14,800	1,177	4,825
EXISTING AREA	14,800	1,177	4,825
PROPOSED BUILDING AREA	14,800	1,177	4,825
PROPOSED PARKING	14,800	1,177	4,825
CONCRETE PAVED	14,800	1,177	4,825
TOTAL ASPHALT PAVED	14,800	1,177	4,825
TOTAL CONCRETE PAVED	14,800	1,177	4,825
TOTAL GREEN FIELD	14,800	1,177	4,825

No.	Revisions	Date	By

WILLIAM E. (ED) TULLY III, INC.
 (904) 824-6371; Fax: (904) 824-9305
 Consulting Civil Engineer - FL Reg. P.E. # 36191
 10625 Quail Ridge Drive - Ponte Vedra, FL 32081
 Certificate of Authorization # 4576

TIRE OUTLET
 MERRILL ROAD | JACKSONVILLE, FL
 PRELIMINARY SITE PLAN

Date: 04-10-13
 Scale: 1"=20'
 Drawn: WES
 Checked: WET
 Job: 13-006
P1

NOT RELEASED FOR CONSTRUCTION