


**MASTER CAMPUS
PROPOSED PARKING SITE PLAN**

CDA TECHNICAL INSTITUTE

2014-143

OCTOBER 17, 2014

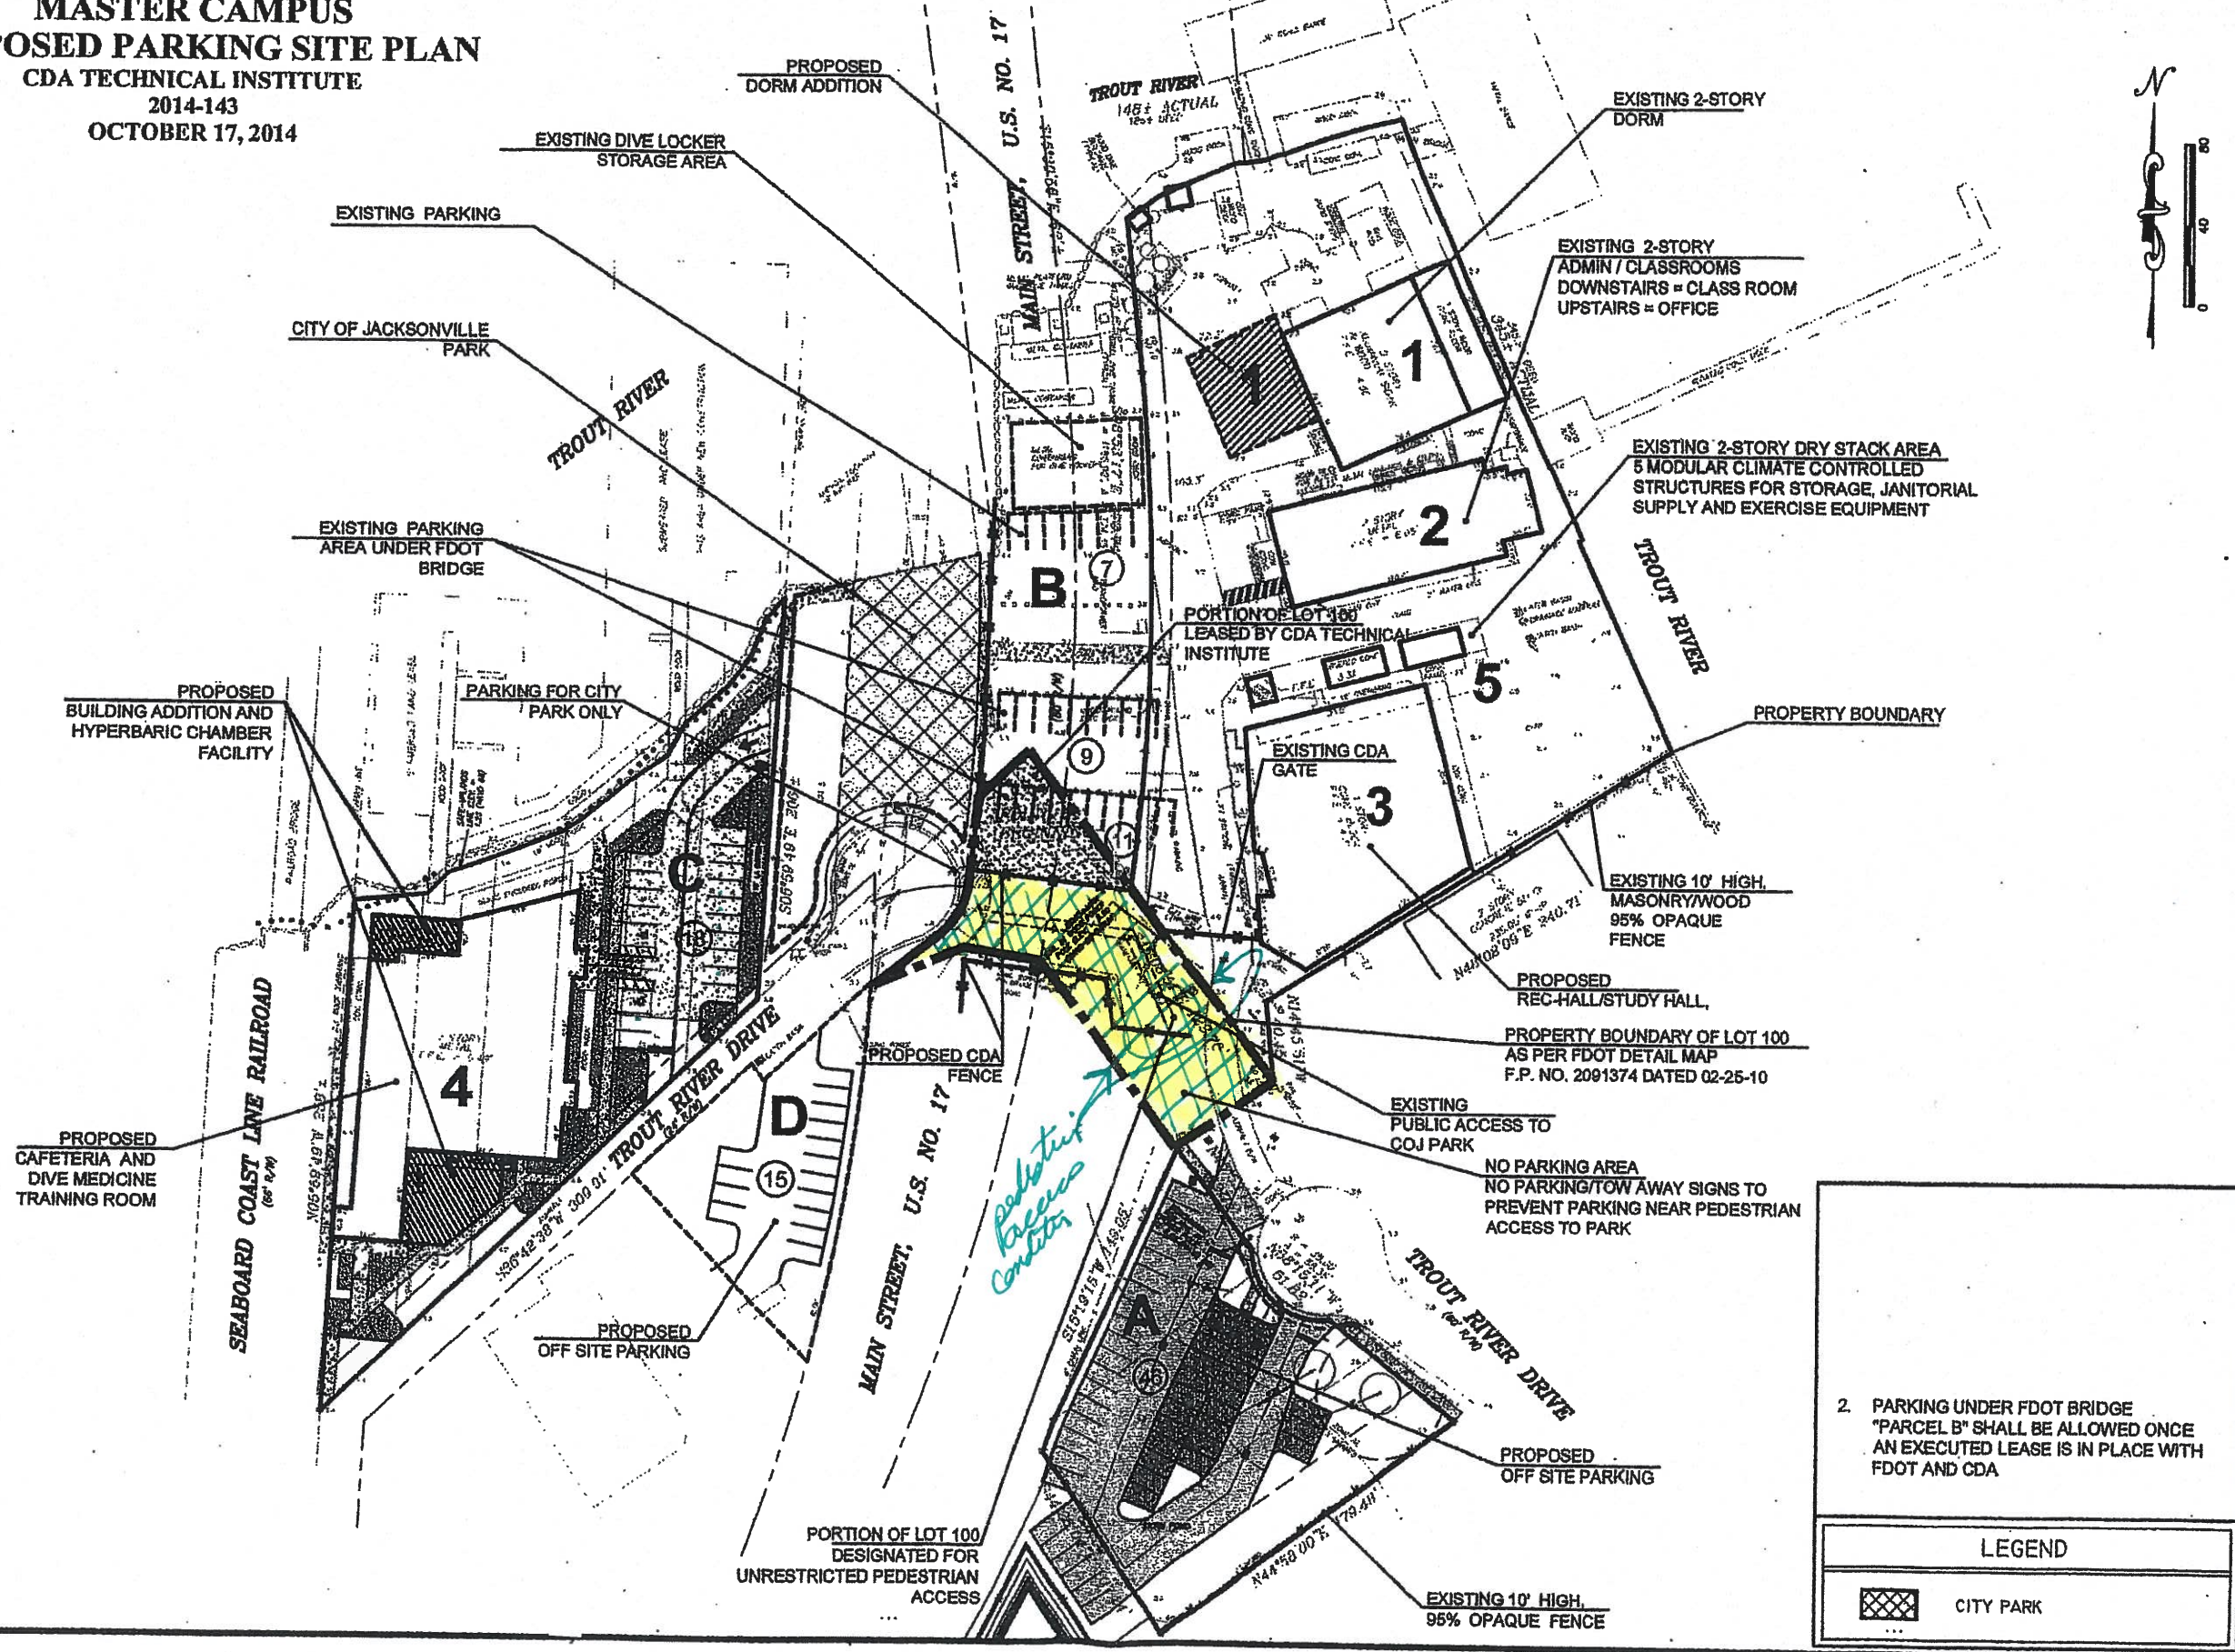

Date	Revision

AE JOB NO. 13-18
DESIGN: EA
DRAWN: JGK
CHECKED: EA
DATE: 10-17-14

MASTER CAMPUS
PROPOSED PARKING
SITE PLAN

CDA TECHNICAL INSTITUTE
91 TROUT RIVER DRIVE
JACKSONVILLE, FL 32208

ALMOND
ENGINEERING

CONSULTING CIVIL ENGINEERS
3600 HENDRICKS AVENUE JACKSONVILLE, FL 32207
(904) 306-0162 PHONE (904) 306-2185 FAX

2. PARKING UNDER FDOT BRIDGE
"PARCEL B" SHALL BE ALLOWED ONCE
AN EXECUTED LEASE IS IN PLACE WITH
FDOT AND CDA

LEGEND	
	CITY PARK

EX-1