



GRAPHIC SCALE




1"=60'

August 23, 2013  
Rev September 19, 2013  
Rev October 22, 2013  
Rev December 13, 2013

## EXHIBIT E

### Site Plan

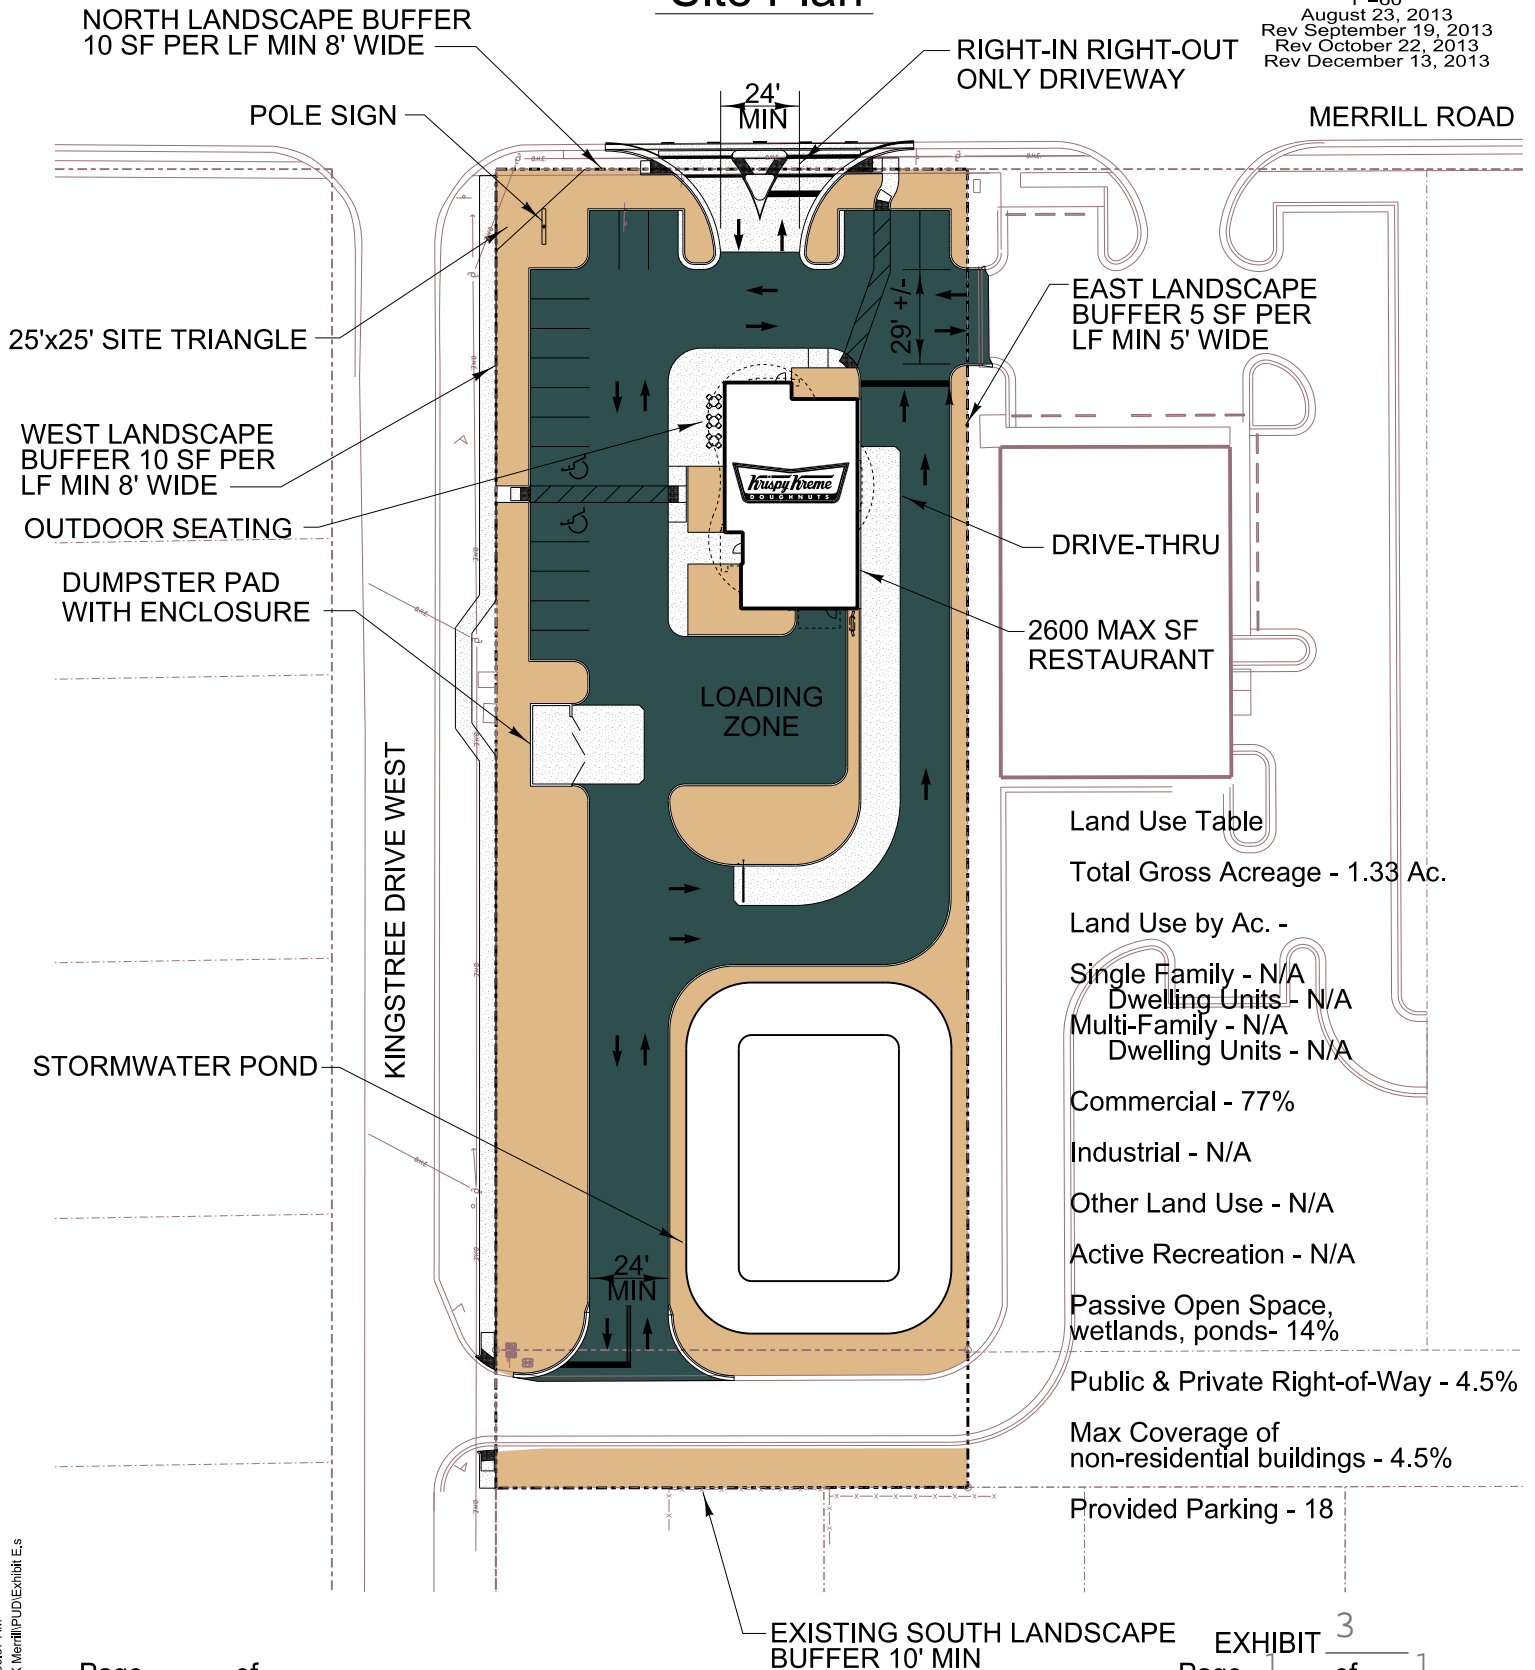

#### Land Use Table

Total Gross Acreage - 1.33 Ac.

#### Land Use by Ac. -

Single Family - N/A  
Dwelling Units - N/A  
Multi-Family - N/A  
Dwelling Units - N/A

Commercial - 77%

Industrial - N/A

Other Land Use - N/A

Active Recreation - N/A

Passive Open Space,  
wetlands, ponds- 14%

Public & Private Right-of-Way - 4.5%

Max Coverage of  
non-residential buildings - 4.5%

Provided Parking - 18

EXHIBIT 3

Page 1 of 1