


ATLANTIC NORTH
 11901 ATLANTIC BLVD., JACKSONVILLE, FLORIDA 32225

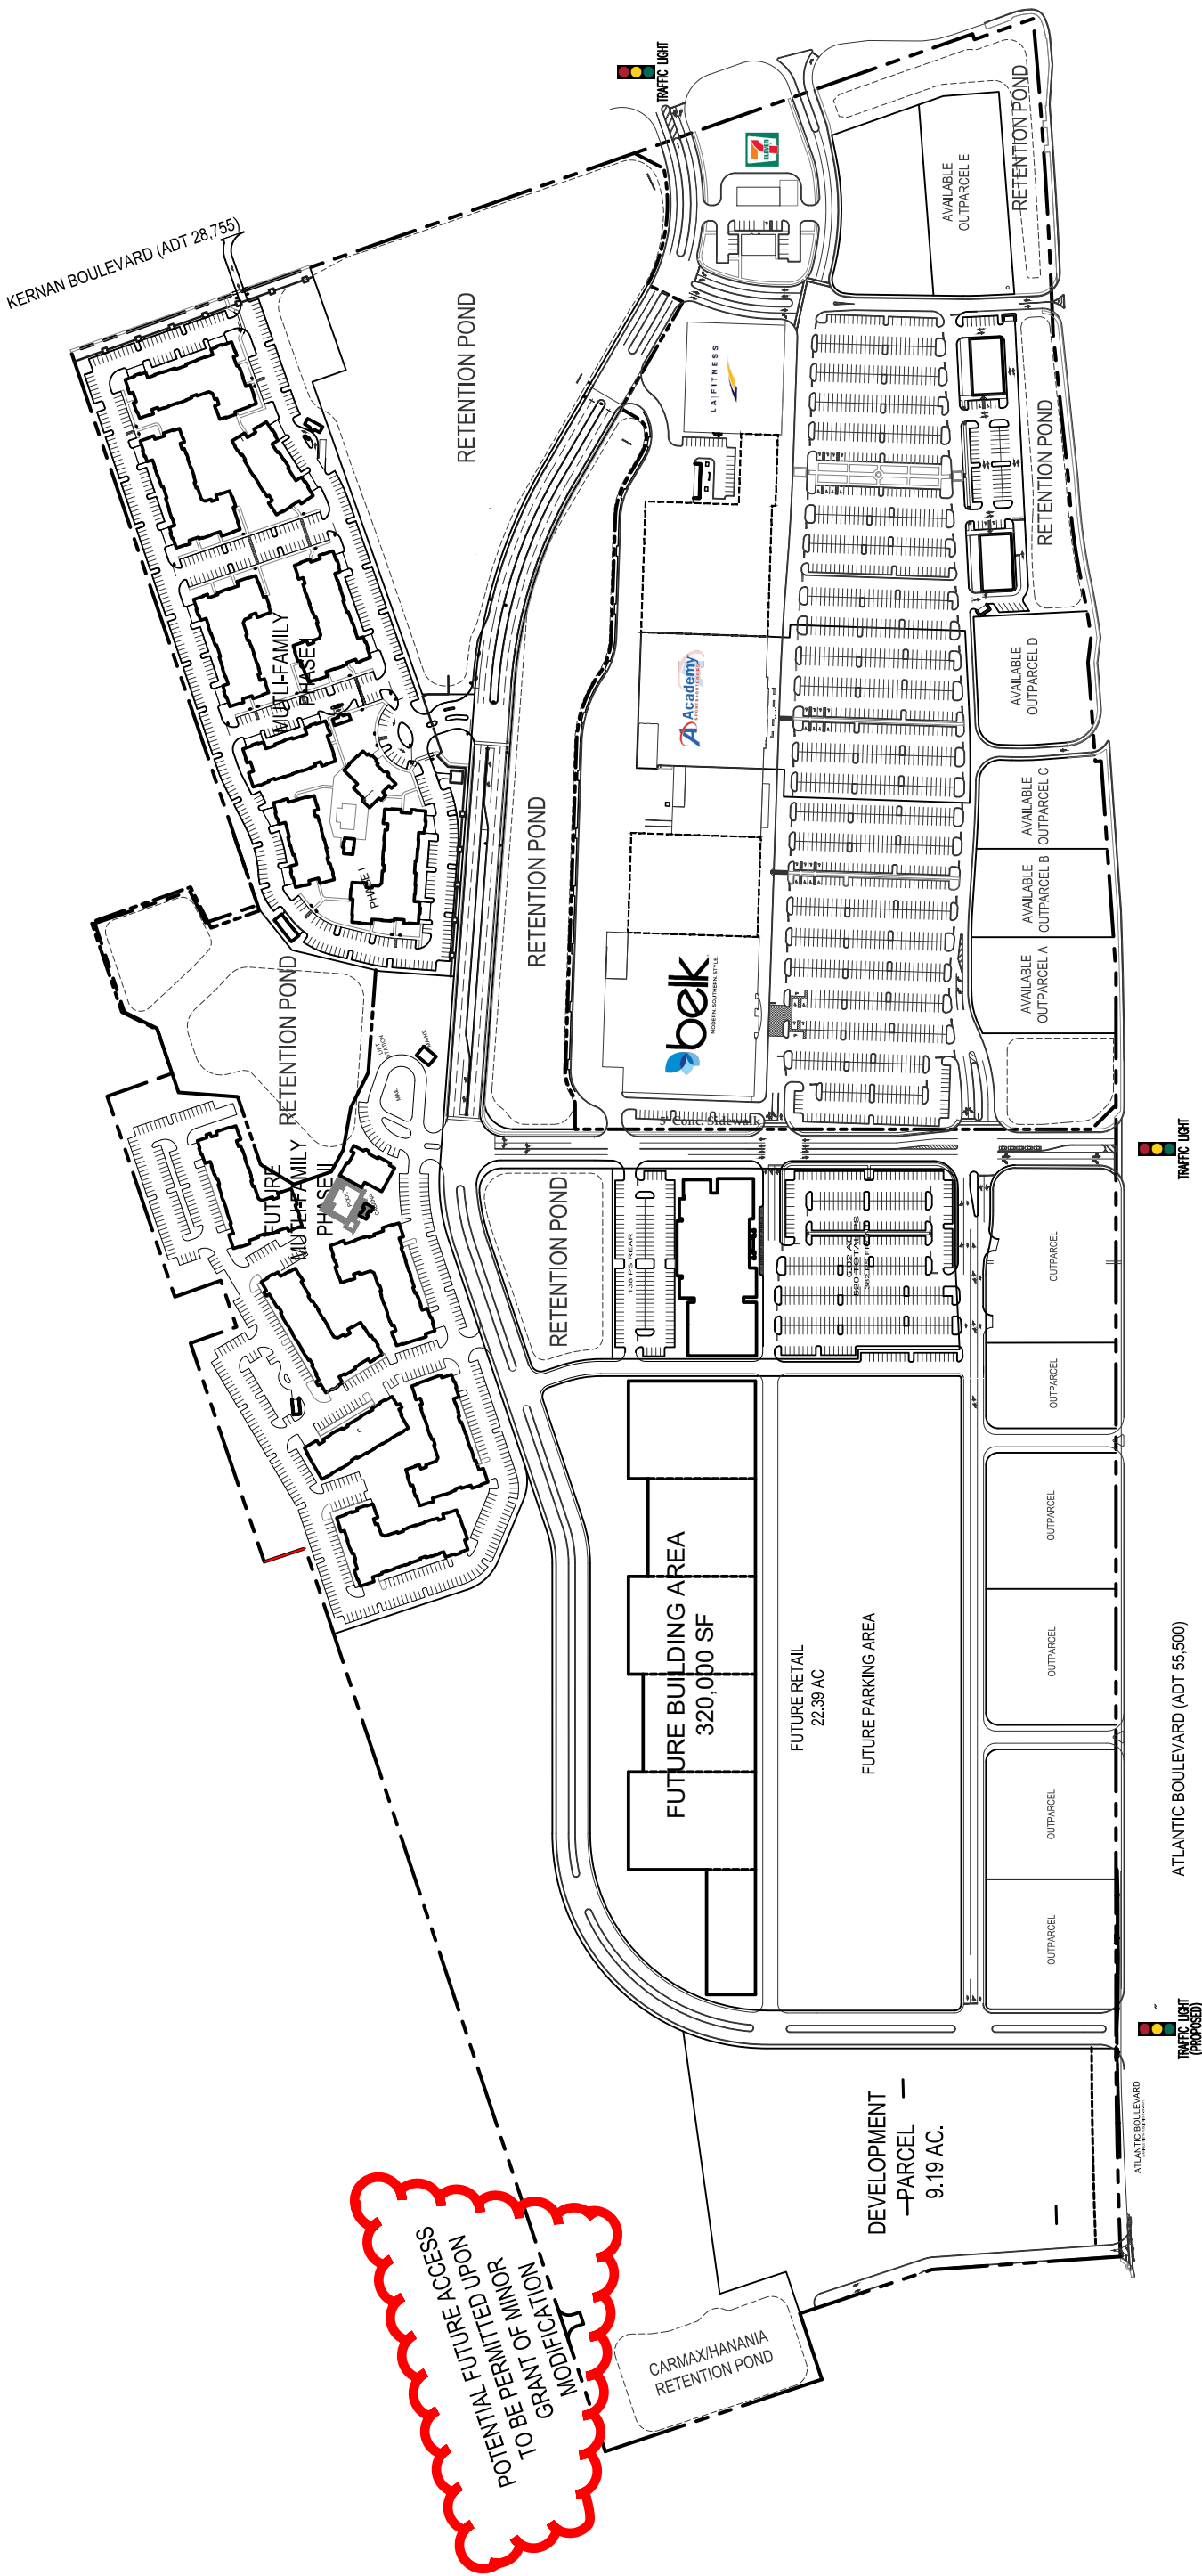

MODIFICATION TO BE PERMITTED FOR POTENTIAL FUTURE ACCESS

11/28/2018

NOTE: PLEASE BE ADVISED THIS SITE PLAN IS FOR GENERAL PLANNING ONLY. SITE PLAN IS SUBJECT TO CHANGE BASED ON LOCAL MUNICIPALITY FINAL PERMITTING CRITERIA.



SLEIMAN ENTERPRISES - WWW.SLEIMAN.COM - PHONE: 904.731.8806