

MANDARIN RD.

PRICE PROPOSAL - Revised 12/5/2018

PREPARED BY KATHLEEN MCGOVERN/CITY ARBORIST/PUBLIC WORKS

Subfund	Qty	TREE VARIETY	DESCRIPTION	UNIT PRICE	EXTENDED
15N	29	<u>QUERCUS VIRGINIANA</u> LIVE OAK	3" CAL., 12' HT., 6' SPD., 65 GAL/36" B&B	\$3,371.50	\$97,773.50
15F	15	<u>CERCIS CANADENSIS</u> REDBUD	3" CAL., MULTI-STM., 6' SPD., 65 GAL/36" B&B	\$2,954.60	\$44,319.00
15F	8	<u>MAGNOLIA GRANDIFLORA</u> LITTLE GEM MAGNOLIA	3.5" CAL. 12' HT, 6' SPD., 65 GAL/36" B&B	\$3,713.60	\$29,708.80
15F	13	<u>ILEX ATTENUATA</u> EAST PALATKA HOLLY	3" CAL., 12' HT., 6' SPD., 65 GAL/36" B&B FTG	\$3,196.60	\$41,555.80

SUBTOTAL	\$213,357.10
----------	---------------------

Subfund	Qty	ADDITIONAL SERVICES	DESCRIPTION	UNIT PRICE	EXTENDED
15F	10 days	<i>TRAFFIC CONTROL ON MANDARIN RD.</i>	Reflectorized signs (10), Flashing Arrow Board, Cones (50), Delivery and Pick Up, Set-Up, Onsite Labor, Deposit.	\$1,815/Day	\$18,150.00





TOTAL	\$231,507.10
-------	---------------------


TREE PLANTING PLAN

MANDARIN ROAD

FLYNN RD. TO BRADY PLACE BLVD.
CITY OF JACKSONVILLE - PUBLIC WORKS DIVISION

LANDSCAPE LEGEND

TREE VARIETY	DESCRIPTION
 <i>QUERCUS VIRGINIANA</i> LIVE OAK	3" CAL., 12' HT., 6' SPD., 65 GAL/36" B&B
 <i>CERCIS CANADENSIS</i> REDBUD	3" CAL., MULTI-STM., 6' SPD., 65 GAL/36" B&B
 <i>MAGNOLIA GRANDIFLORA</i> LITTLE GEM MAGNOLIA	3.5" CAL., 12' HT., 6' SPD., 65 GAL/36" B&B
 <i>ILEX ATTENUATA</i> EAST PALATKA HOLLY	3" CAL., 12' HT., 6' SPD., 65 GAL/36" B&B FTG

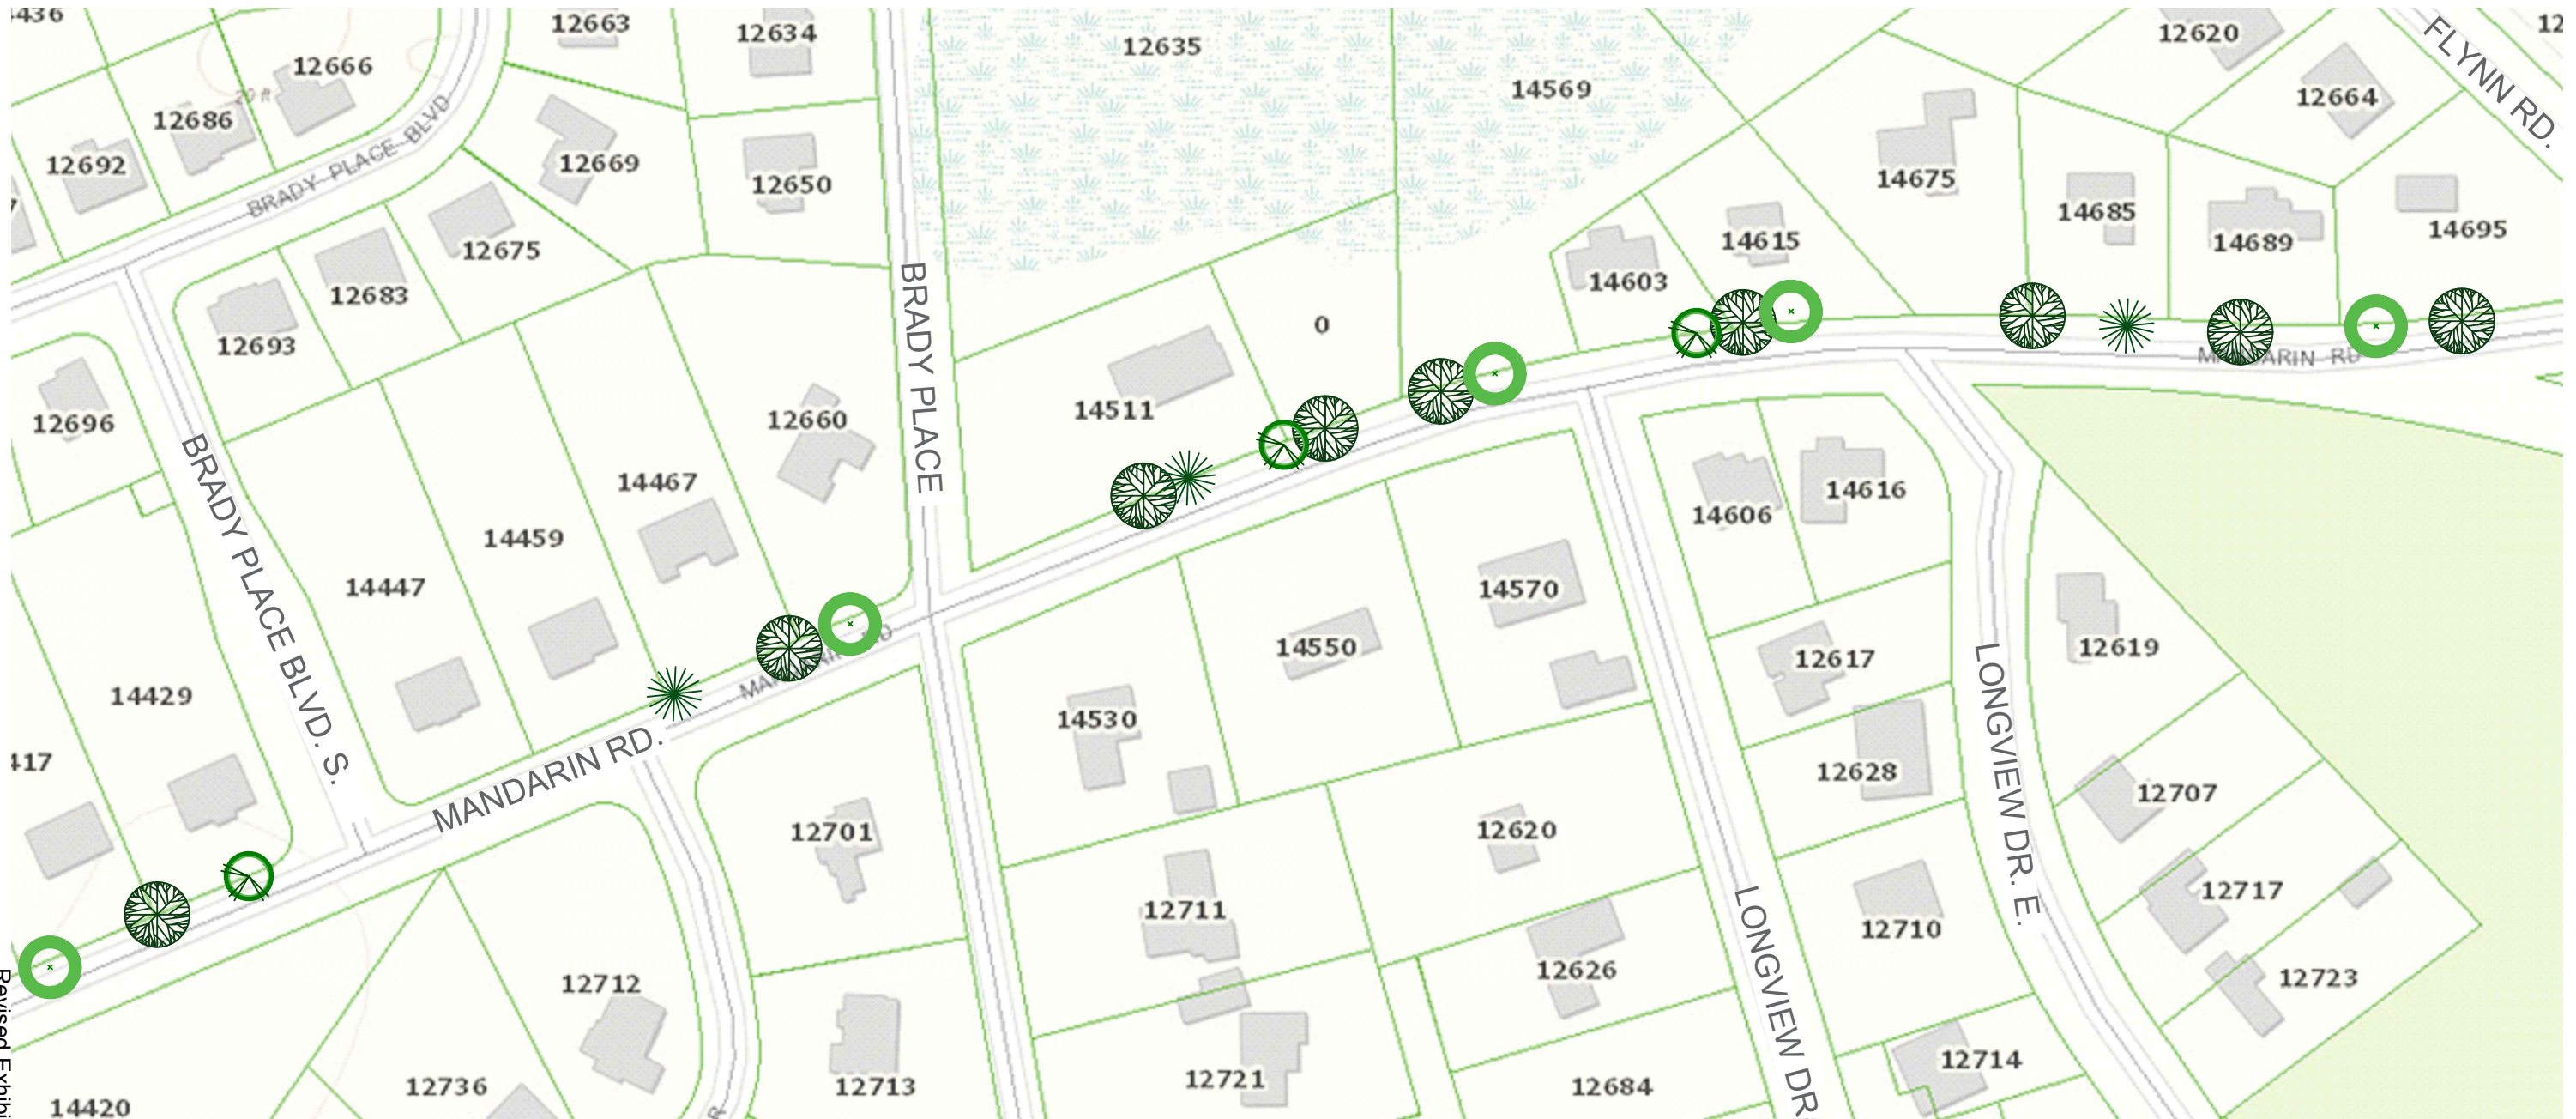

Revised Mandarin Rd Price Proposal, December 3, 2018 - NCSPHS
 Revised Exhibit 2
 Page 2 of 6





NOTE: ALL TREE PLANTING SITES ARE SUBJECT TO CHANGE FOLLOWING FIELD VERIFICATION OF UTILITIES AND INFRASTRUCTURE. PRESENCE OF EXISTING VEGETATION MAY RESULT IN FIELD ADJUSTMENT OF NEW PLANTINGS.


TREE PLANTING PLAN

MANDARIN ROAD

BRADY PLACE BLVD. TO WARD AVE.
CITY OF JACKSONVILLE - PUBLIC WORKS DIVISION

LANDSCAPE LEGEND

TREE VARIETY	DESCRIPTION
 <i>QUERCUS VIRGINIANA</i> LIVE OAK	3" CAL., 12' HT., 6' SPD., 65 GAL/36" B&B
 <i>CERCIS CANADENSIS</i> REDBUD	3" CAL., MULTI-STM., 6' SPD., 65 GAL/36" B&B
 <i>MAGNOLIA GRANDIFLORA</i> LITTLE GEM MAGNOLIA	3.5" CAL. 12' HT., 6' SPD., 65 GAL/36" B&B
 <i>ILEX ATTENUATA</i> EAST PALATKA HOLLY	3" CAL., 12' HT., 6' SPD., 65 GAL/36" B&B FTG

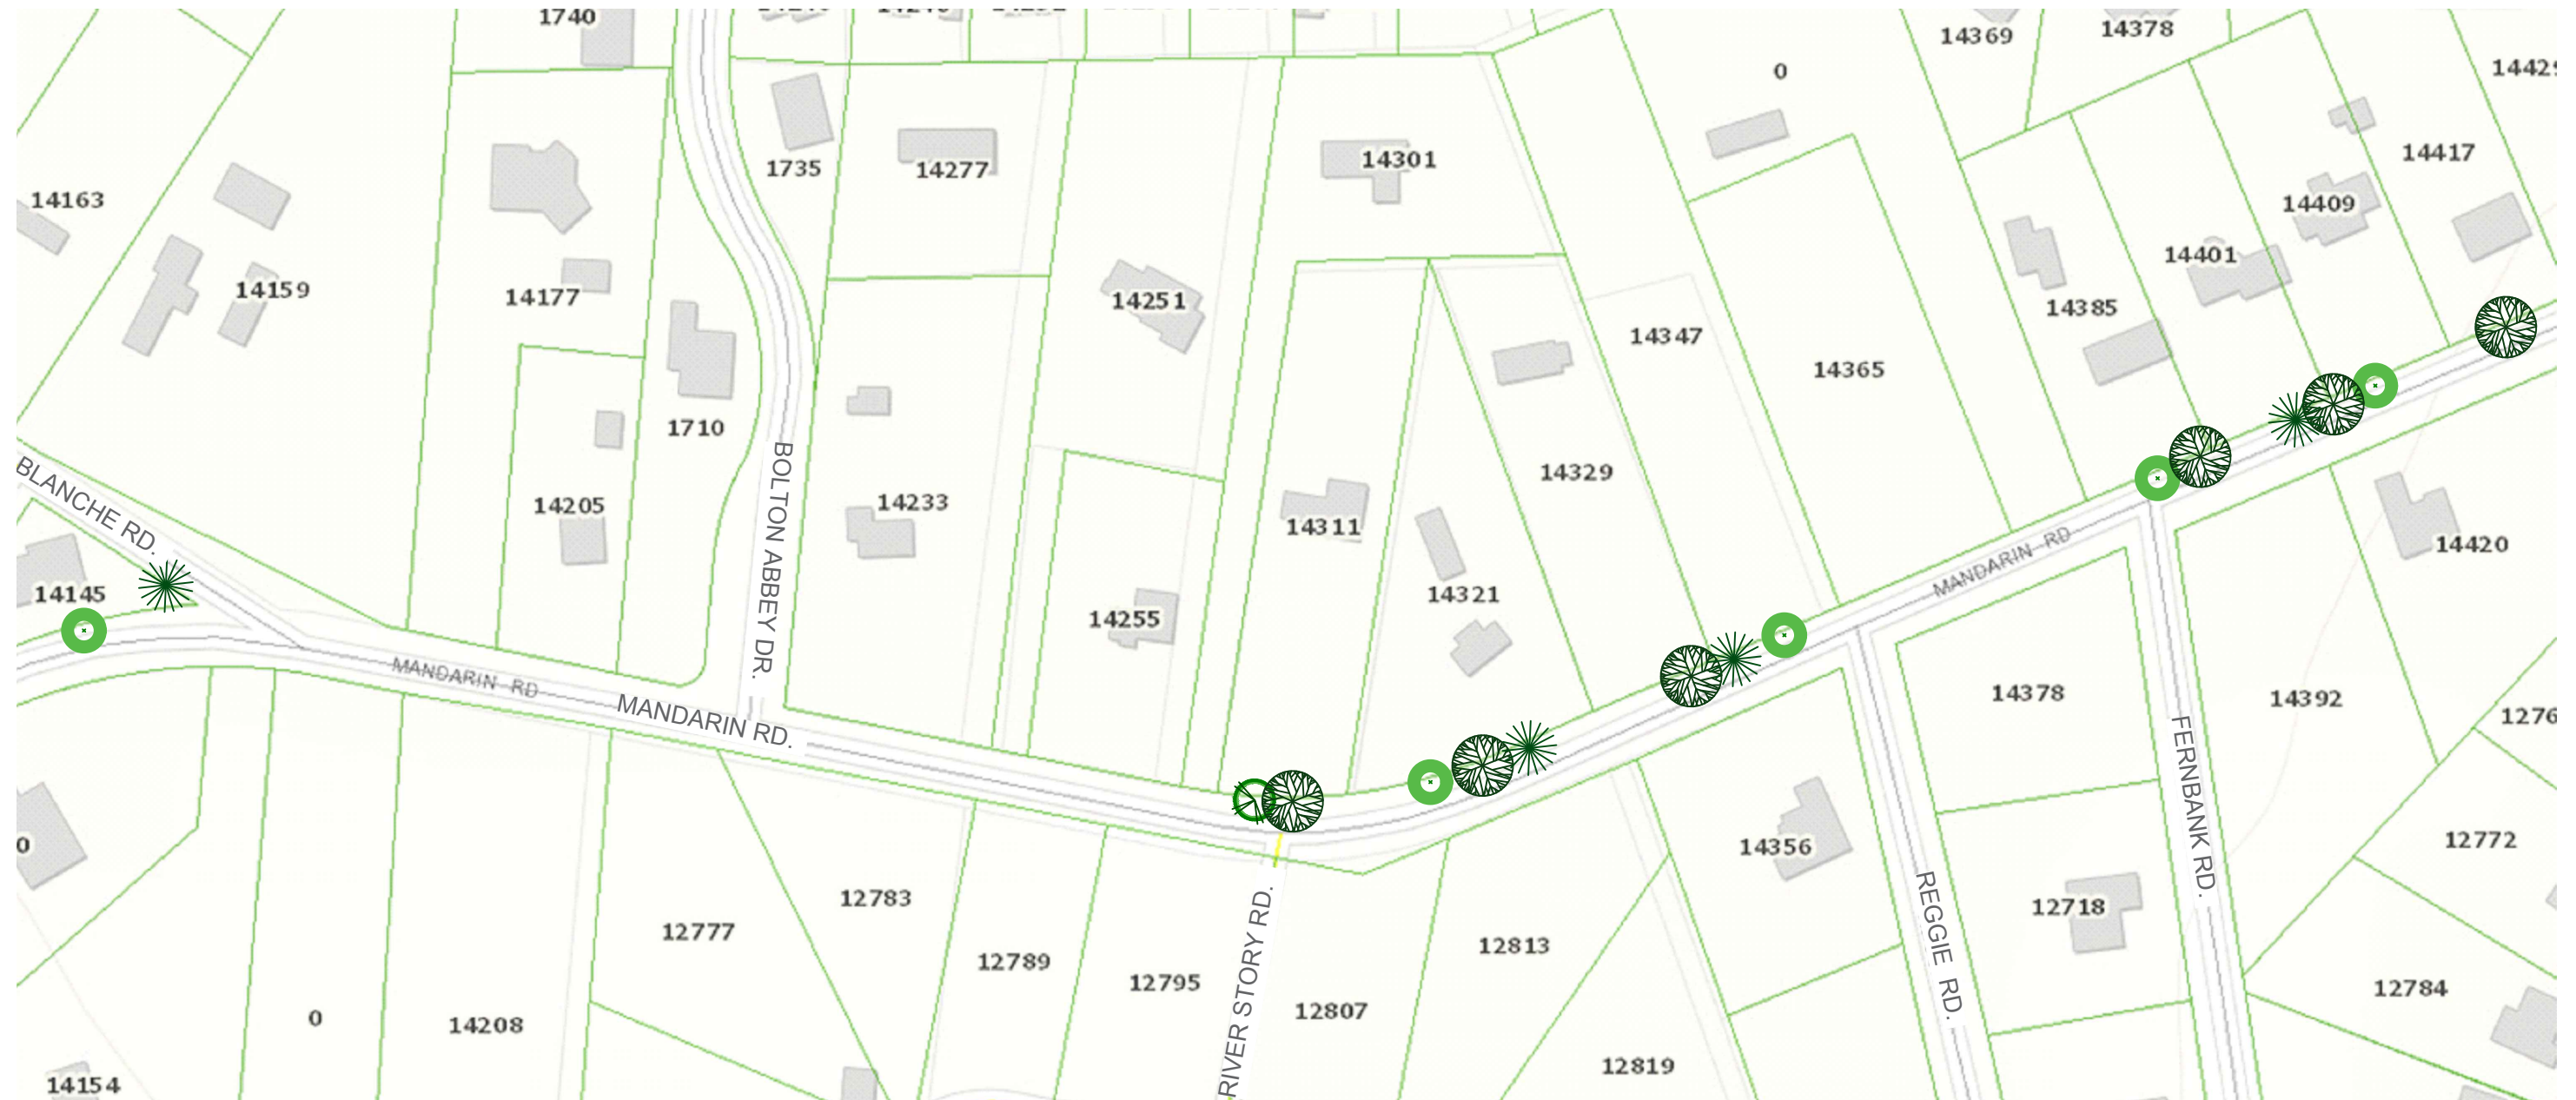





NOTE: ALL TREE PLANTING SITES ARE SUBJECT TO CHANGE FOLLOWING FIELD VERIFICATION OF UTILITIES AND INFRASTRUCTURE. PRESENCE OF EXISTING VEGETATION MAY RESULT IN FIELD ADJUSTMENT OF NEW PLANTINGS.

TREE PLANTING PLAN

MANDARIN ROAD

WARD AVE. TO THREE OAKS LN.
CITY OF JACKSONVILLE - PUBLIC WORKS DIVISION

LANDSCAPE LEGEND		TREE VARIETY	DESCRIPTION
		<i>QUERCUS VIRGINIANA</i> LIVE OAK	3" CAL., 12' HT., 6' SPD., 65 GAL/36" B&B
		<i>CERCIS CANADENSIS</i> REDBUD	3" CAL., MULTI-STM., 6' SPD., 65 GAL/36" B&B
		<i>MAGNOLIA GRANDIFLORA</i> LITTLE GEM MAGNOLIA	3.5" CAL., 12' HT., 6' SPD., 65 GAL/36" B&B
		<i>ILEX ATTENUATA</i> EAST PALATKA HOLLY	3" CAL., 12' HT., 6' SPD., 65 GAL/36" B&B FTG



NOTE: ALL TREE PLANTING SITES ARE SUBJECT TO CHANGE FOLLOWING FIELD VERIFICATION OF UTILITIES AND INFRASTRUCTURE. PRESENCE OF EXISTING VEGETATION MAY RESULT IN FIELD ADJUSTMENT OF NEW PLANTINGS.

TREE PLANTING PLAN


MANDARIN ROAD

MANDARIN COVE LN. AND CENTURY OAKS LN. - EXISTING MEDIANS
 CITY OF JACKSONVILLE - PUBLIC WORKS DIVISION

LANDSCAPE LEGEND



TREE VARIETY	DESCRIPTION
<i>QUERCUS VIRGINIANA</i> LIVE OAK	3" CAL., 12' HT., 6' SPD., 65 GAL/36" B&B

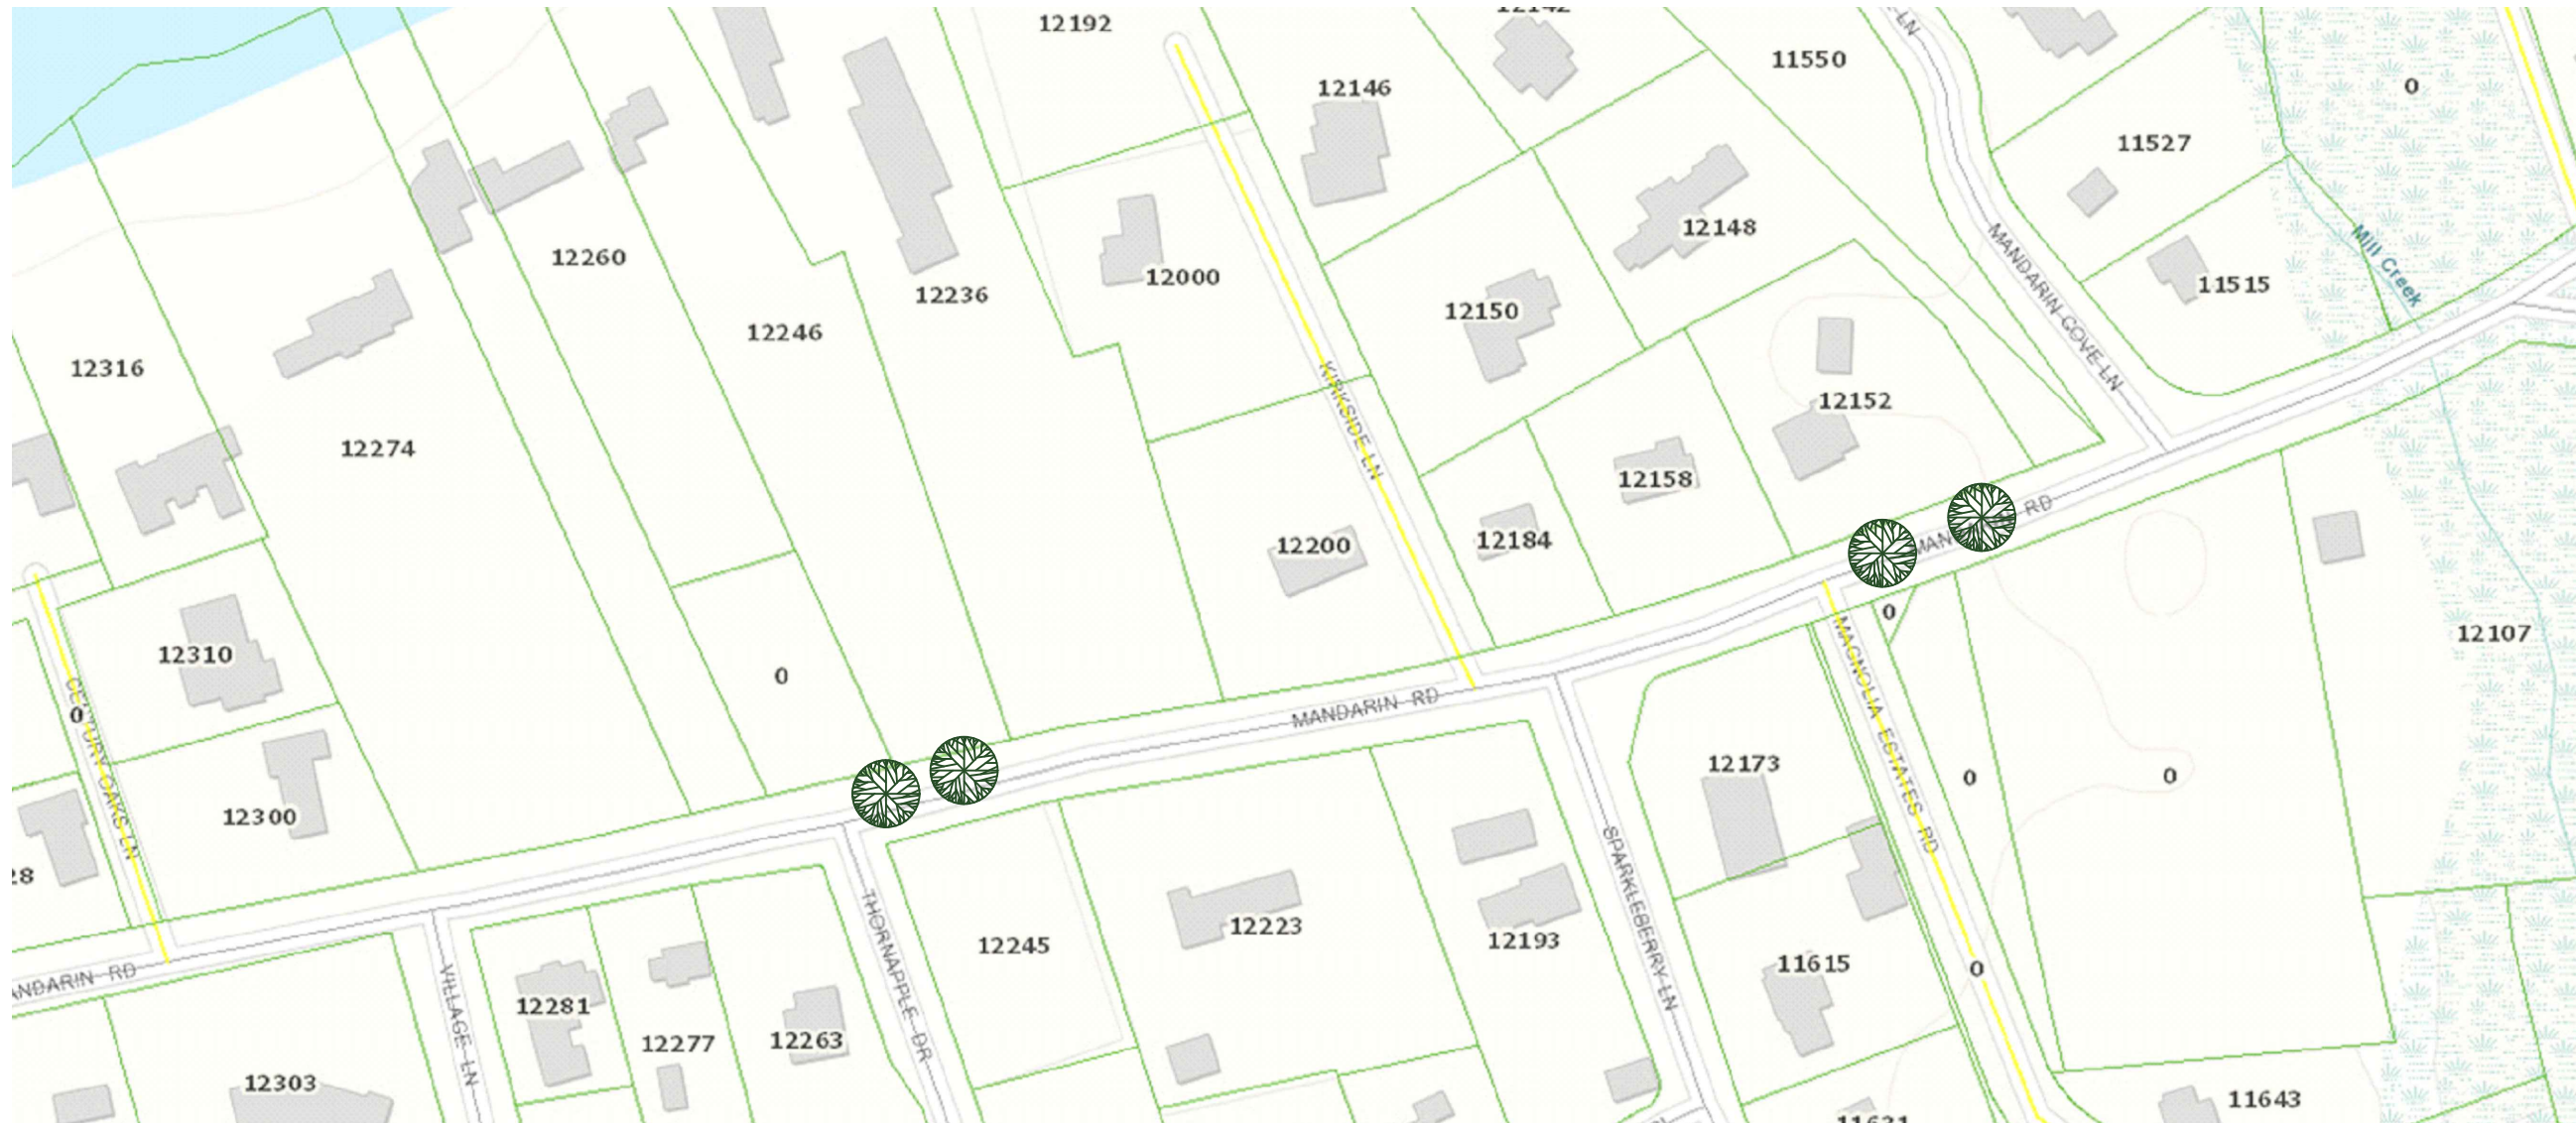

NOTE: ALL TREE PLANTING SITES ARE SUBJECT TO CHANGE FOLLOWING FIELD VERIFICATION OF UTILITIES AND INFRASTRUCTURE. PRESENCE OF EXISTING VEGETATION MAY RESULT IN FIELD ADJUSTMENT OF NEW PLANTINGS.

Mandarin Rd. Tree Planting Vicinity Map

