


SITE PLAN


AUGUST 18, 2014

PUD SITE PLAN

GATE PARKWAY MULTIFAMILY PUD
JACKSONVILLE, FLORIDA

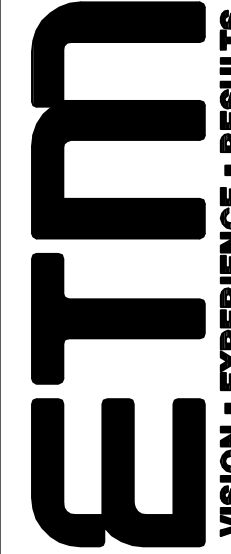

England-Thims & Miller, Inc.
14775 Old St. Augustine Road
Jacksonville, FL 32258
TEL: (904) 642-8990
FAX: (904) 646-8485
CA - 0002584 LC - 000316

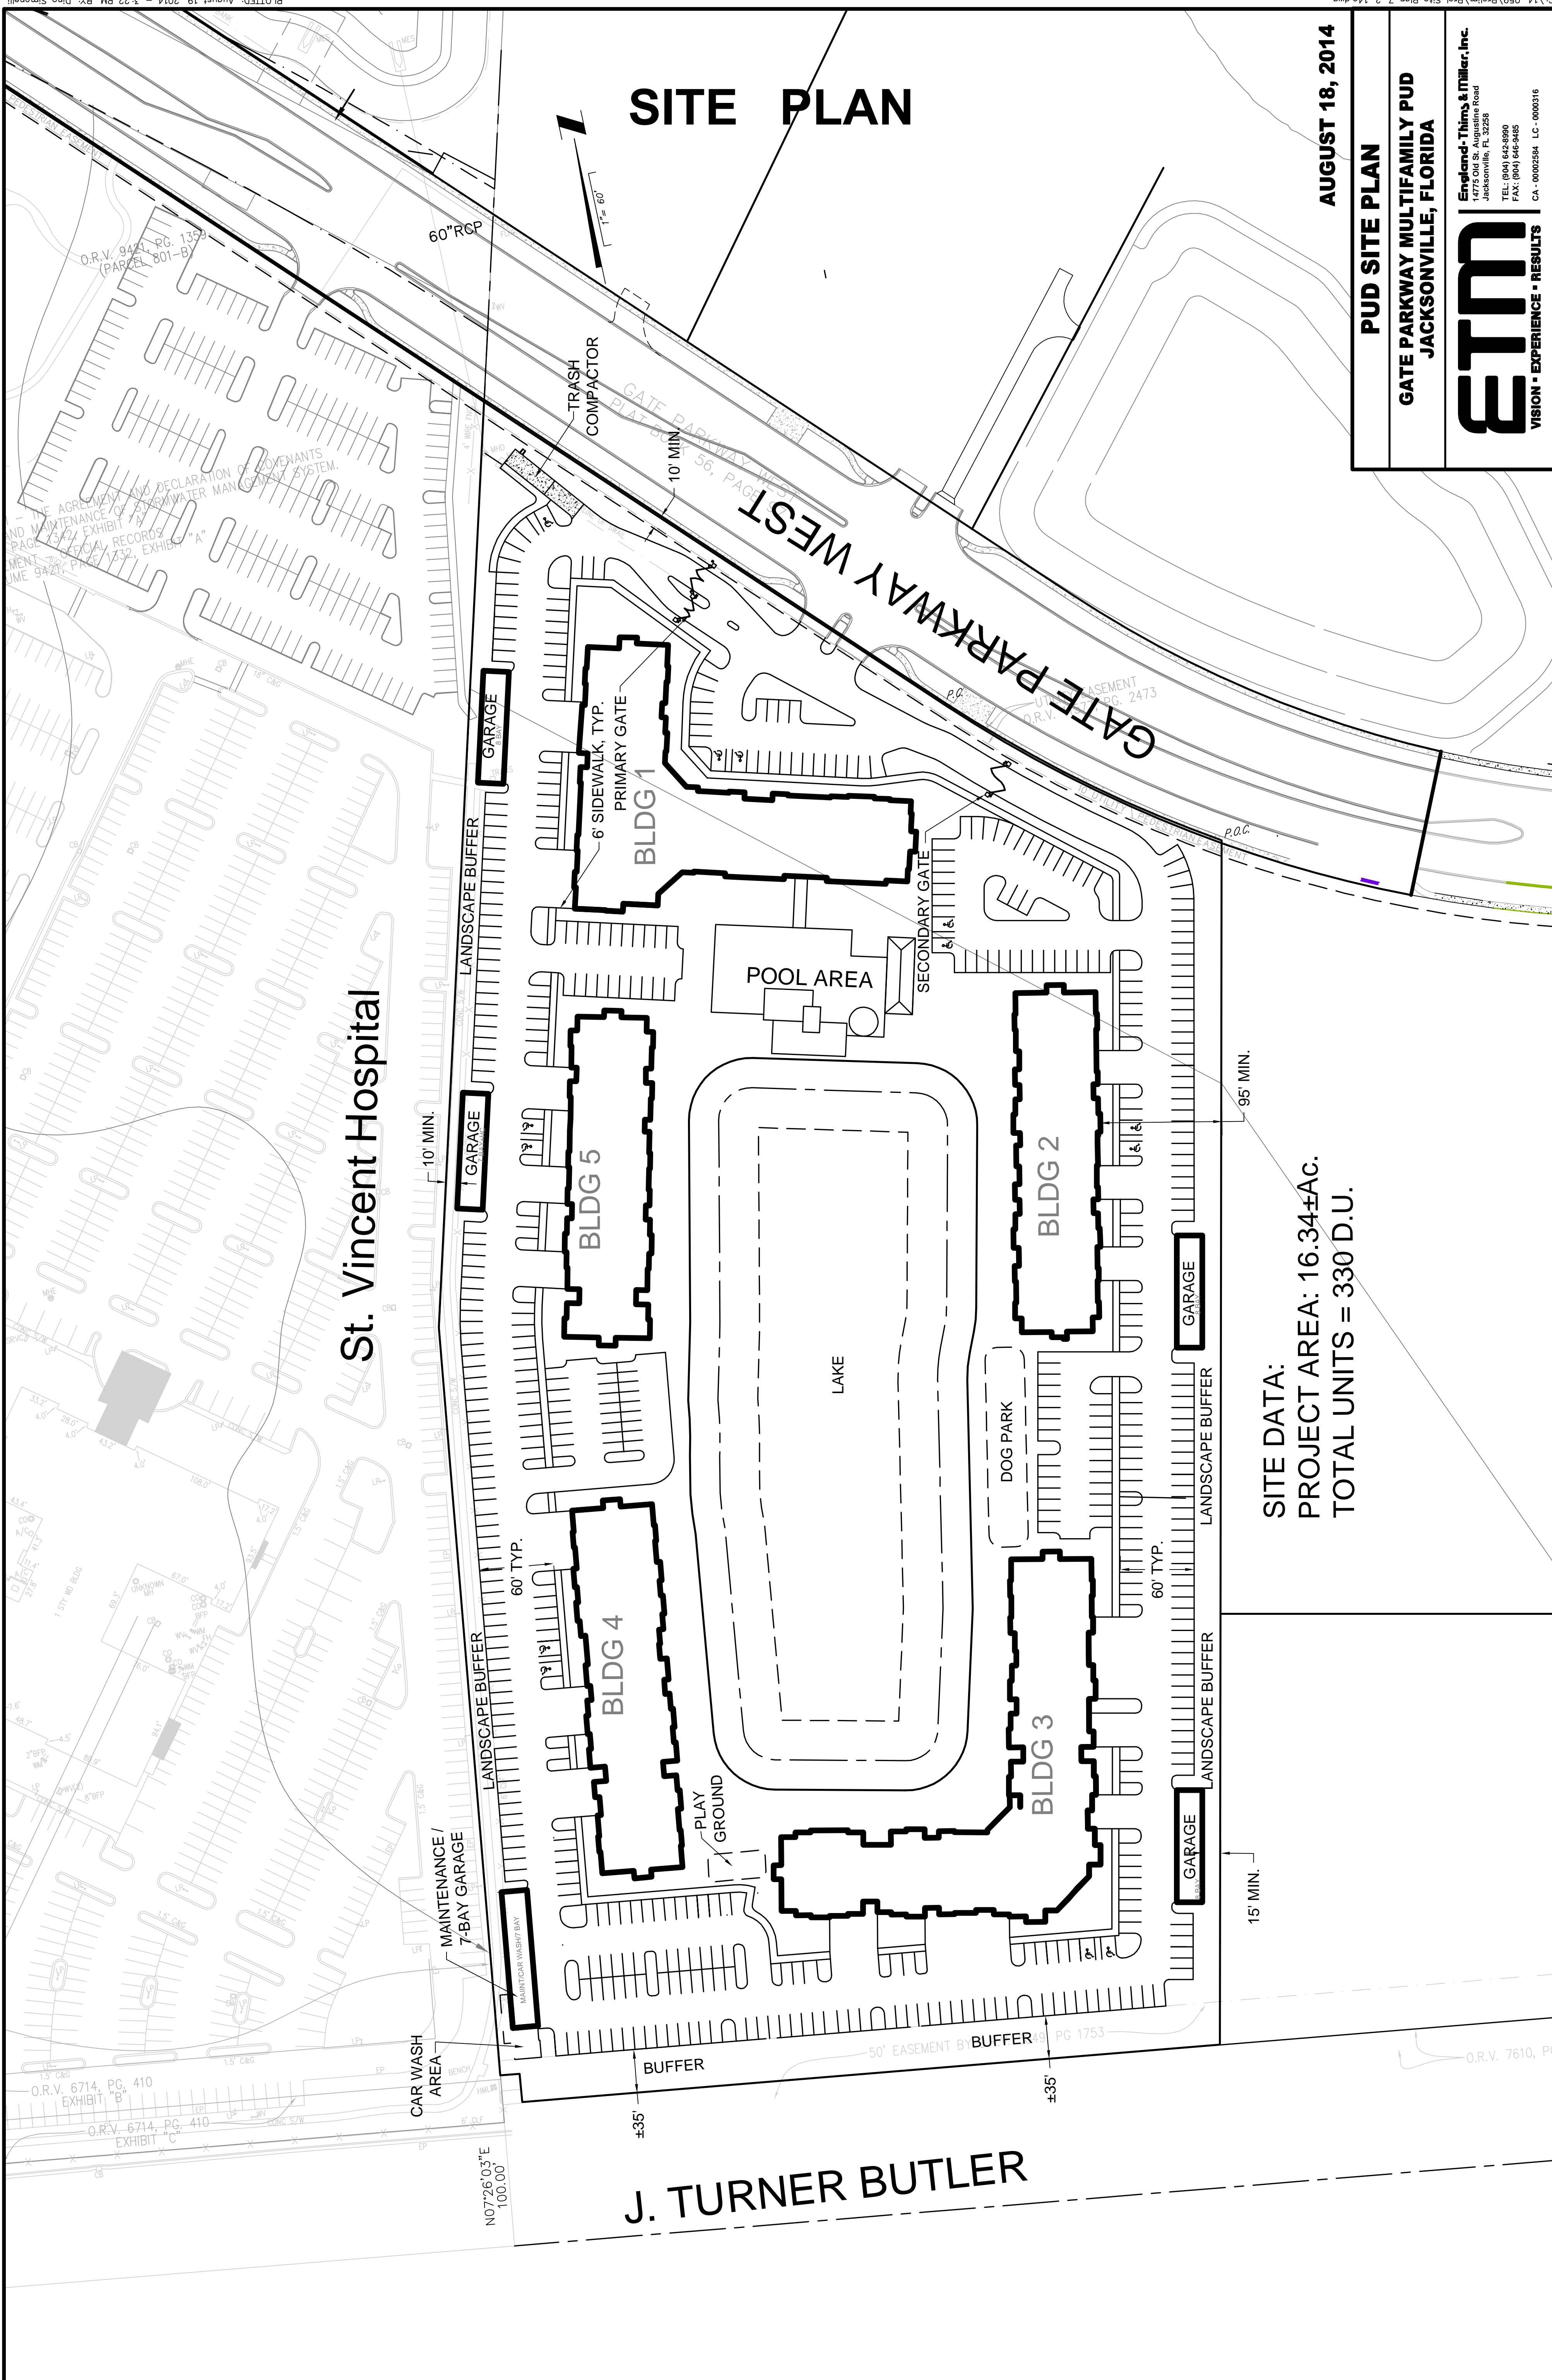

SITE DATA:
PROJECT AREA: 16.34±AC.
TOTAL UNITS = 330 D.U.