


2015-414

GRAPHIC SCALE  
 1" = 100' FT.  
 1" = 200' FT.  
 1" = 300' FT.

LEGEND  
 - WETLAND  
 - WETLAND IMPACT  
 - BUFFER

MOUNT PLEASANT ROAD

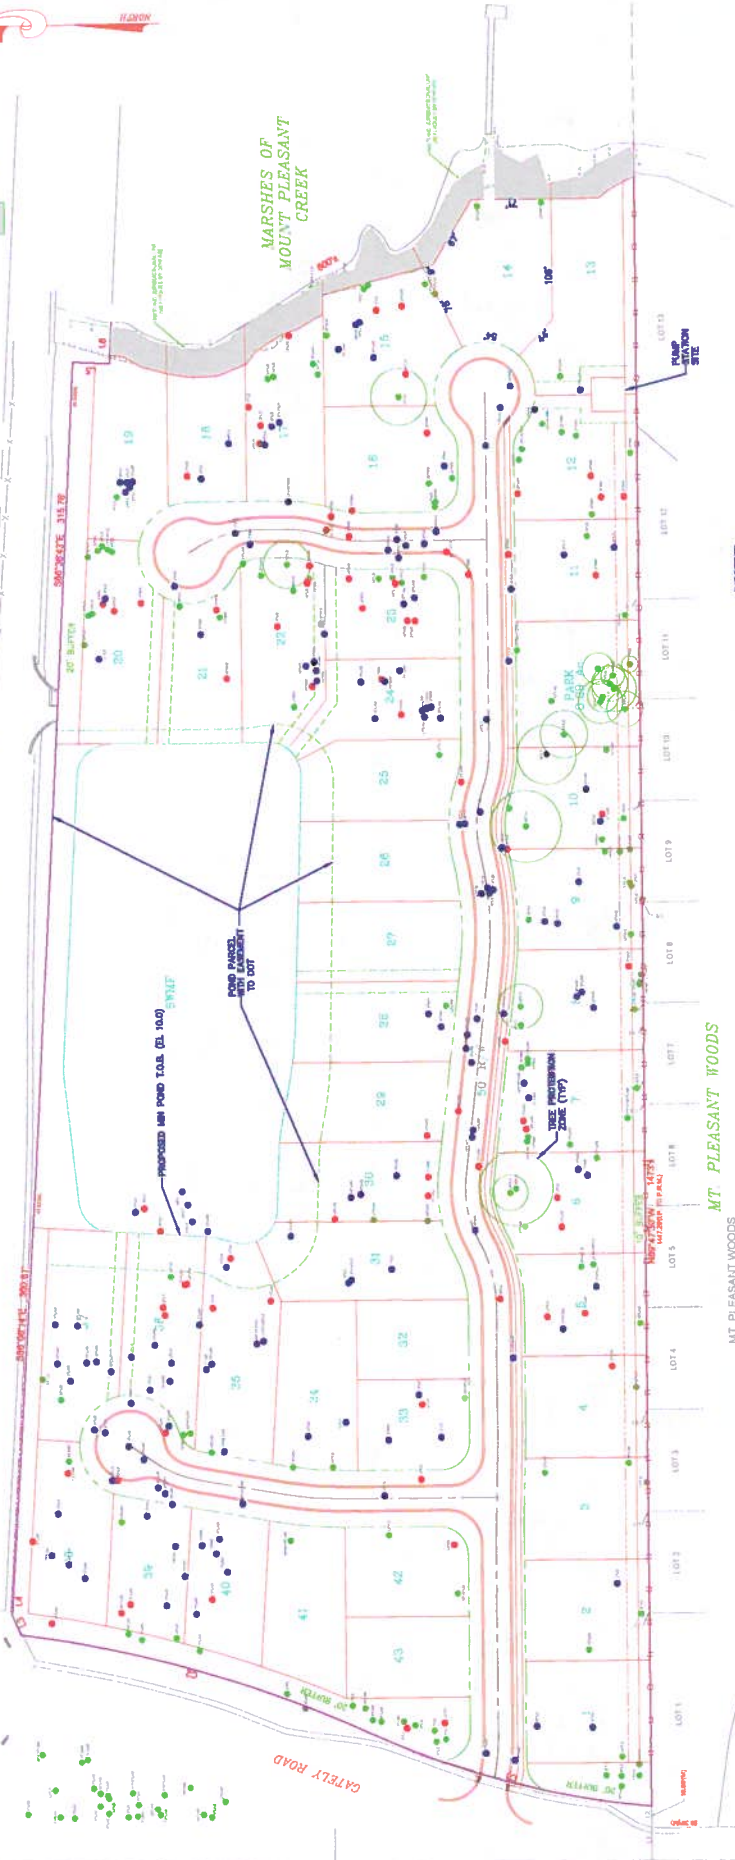

LEGEND  
 ● TO BE MAINTAINED  
 ○ DELETED AND REMOVED  
 ○ REMOVED BY CONST.

NOTE: SUBJECT TO CHANGE DURING PERMITTING AND CONSTRUCTION APPROVALS

Sheet No. 1 of 1  
 TP-1  
 DFG. NO.

TERRA CHASE  
 FOR:  
 38 HOME - JACKSONVILLE  
 DUVAL COUNTY, FLORIDA  
 TREE PLAN

Dunn & Associates, Inc.  
 CIVIL ENGINEERS / LAND PLANNERS  
 8375 1/2th Eola Trail, Suite 102, Jacksonville, Florida 32256  
 Phone: (904)363-8816 Fax: (904)363-8817  
 www.dunnemg.com

MT. PLEASANT WOODS  
 PLAT BOOK 55 - PAGE 15-18C

NO.	DATE	REVISIONS DESCRIPTION

DESIGNED BY: DAL  
 DRAWN BY: SM/SS/NS/MR  
 CHECKED BY: V. DUINN  
 SCALE: 1" = 50'  
 DATE: JULY, 2015  
 PROJ. NO.: 1503-418