


Conceptual Rendering of Monument Sign

U1201-IA-24NR-WHT-RC

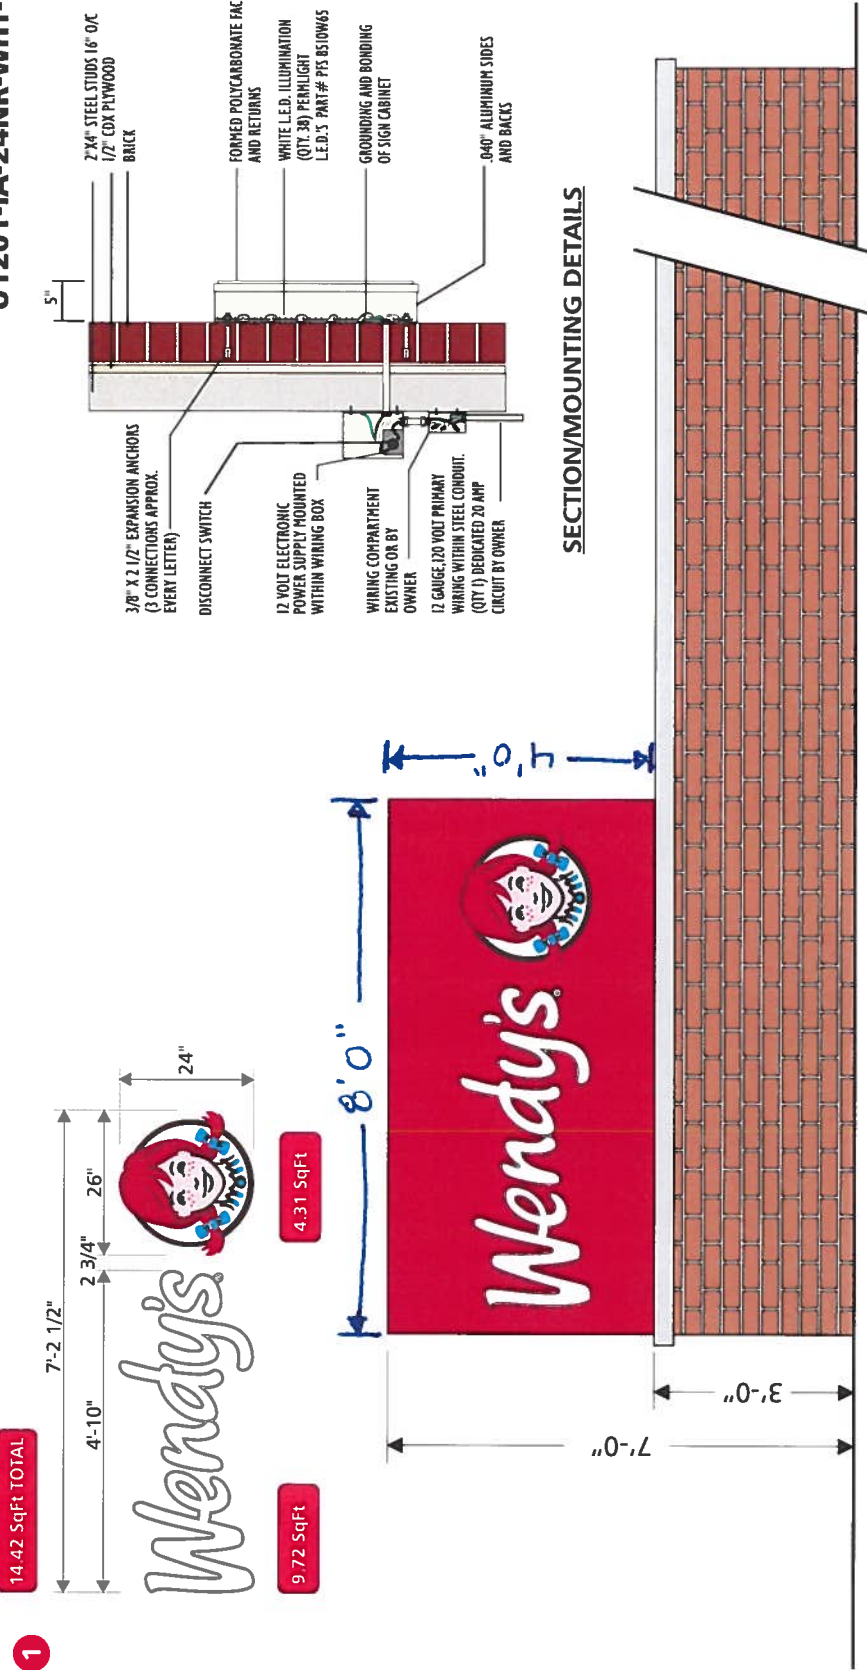

BRICK WALL AND RED FINISH (BY OTHERS), will need access for electrical connection behind channel letters in wall



E122574

ALL WIRING MEETS NEC 2014 SPECIFICATIONS.
SIGN TO BE WIRED TO A STANDARD 120 VOLT / 20 AMP CIRCUIT.
THIS SIGN IS INTENDED TO BE INSTALLED IN ACCORDANCE WITH THE REQUIREMENTS OF ARTICLE 600 OF THE NATIONAL ELECTRICAL CODE AND/OR OTHER APPLICABLE LOCAL CODES. THIS INCLUDES PROPER GROUNDING AND BONDING OF THE SIGN.

SIGN TYPE	SPECIFICATIONS	COLORS	SIGN SURVEY	ARTWORK
<input checked="" type="checkbox"/> SINGLE FACE	- .040" ALUMINUM SIDES AND BACKS PAINTED 313 DARK BRONZE	<input checked="" type="checkbox"/> 313 DARK BRONZE	<input type="checkbox"/> FACE TRIMS	<input checked="" type="checkbox"/> PROVIDED
<input checked="" type="checkbox"/> ILLUMINATED	- "WENDY'S" - EMBOSSED #7328 WHITE POLYCARBONATE FACES WITH WHITE L.E.D. ILLUMINATION	<input type="checkbox"/> 7328 WHITE POLYCARBONATE	<input type="checkbox"/> FASCIA COLOR	<input type="checkbox"/> REQUIRED
<input type="checkbox"/> WALL	- CAMEO - FORMED POLYCARBONATE FACE WITH PRINTED GRAPHICS SECOND SURFACE WITH WHITE LED ILLUMINATION.	<input type="checkbox"/> WHITE	<input type="checkbox"/> RADIUS DIM.	If required, customer to provide Custom Sign Center, Inc. with camera ready or appropriate digital file. Please contact your salesperson or Design Staff for appropriate file types.
		<input type="checkbox"/> PMS 186 RED HAIR	<input type="checkbox"/> BUILDING DIM.	
		<input type="checkbox"/> PMS 201 BURGUNDY HAIR	<input type="checkbox"/> FACADE ANGLE	
		<input type="checkbox"/> PMS 299 BLUE	<input type="checkbox"/> OTHER	
		<input type="checkbox"/> PMS 698 PINK		
		<input type="checkbox"/> PMS 439 BROWN		



3200 Valleyview Drive
PH: 614-278-6700
Columbus, OH 43204
FX: 614-278-1525

This original design and all information herein are the property of Custom Sign Center, Inc. Artwork is subject to return if not purchased. Any unauthorized use is forbidden. © 2013 Custom Sign Center, Inc.

Approval Signatures Required to ensure that all spelling, colors and specifications for sign(s) rendered meets customer & landlord approvals.

FILENAME: U1201-IA-24NR-WHT-RC REV# SCALE: 3/8" = 1'
 DATE: 3/13/17 REV/DATE: THW SALES: T. SHEEHY DGNR: THW SALES: T. SHEEHY

CUSTOMER: _____ LANDLORD: _____
 DATE: _____ DATE: _____