



**Taylor & White, Inc.**  
 Civil Design & Consulting Engineers  
 9556 Historic Kings Road S., Suite 102  
 Jacksonville, Florida 32257  
 T: (904) 346-0871 F: (904) 346-3051  
 www.taylorandwhite.com


**BATTERY SOURCE**  
 San Jose Boulevard  
 Jacksonville, Florida

**Paving and Drainage Plan**

DO NOT SCALE THIS DRAWING - DIMENSIONS AND NOTES TAKE PRECEDENCE

No.	Date	Description

Professional Engineer

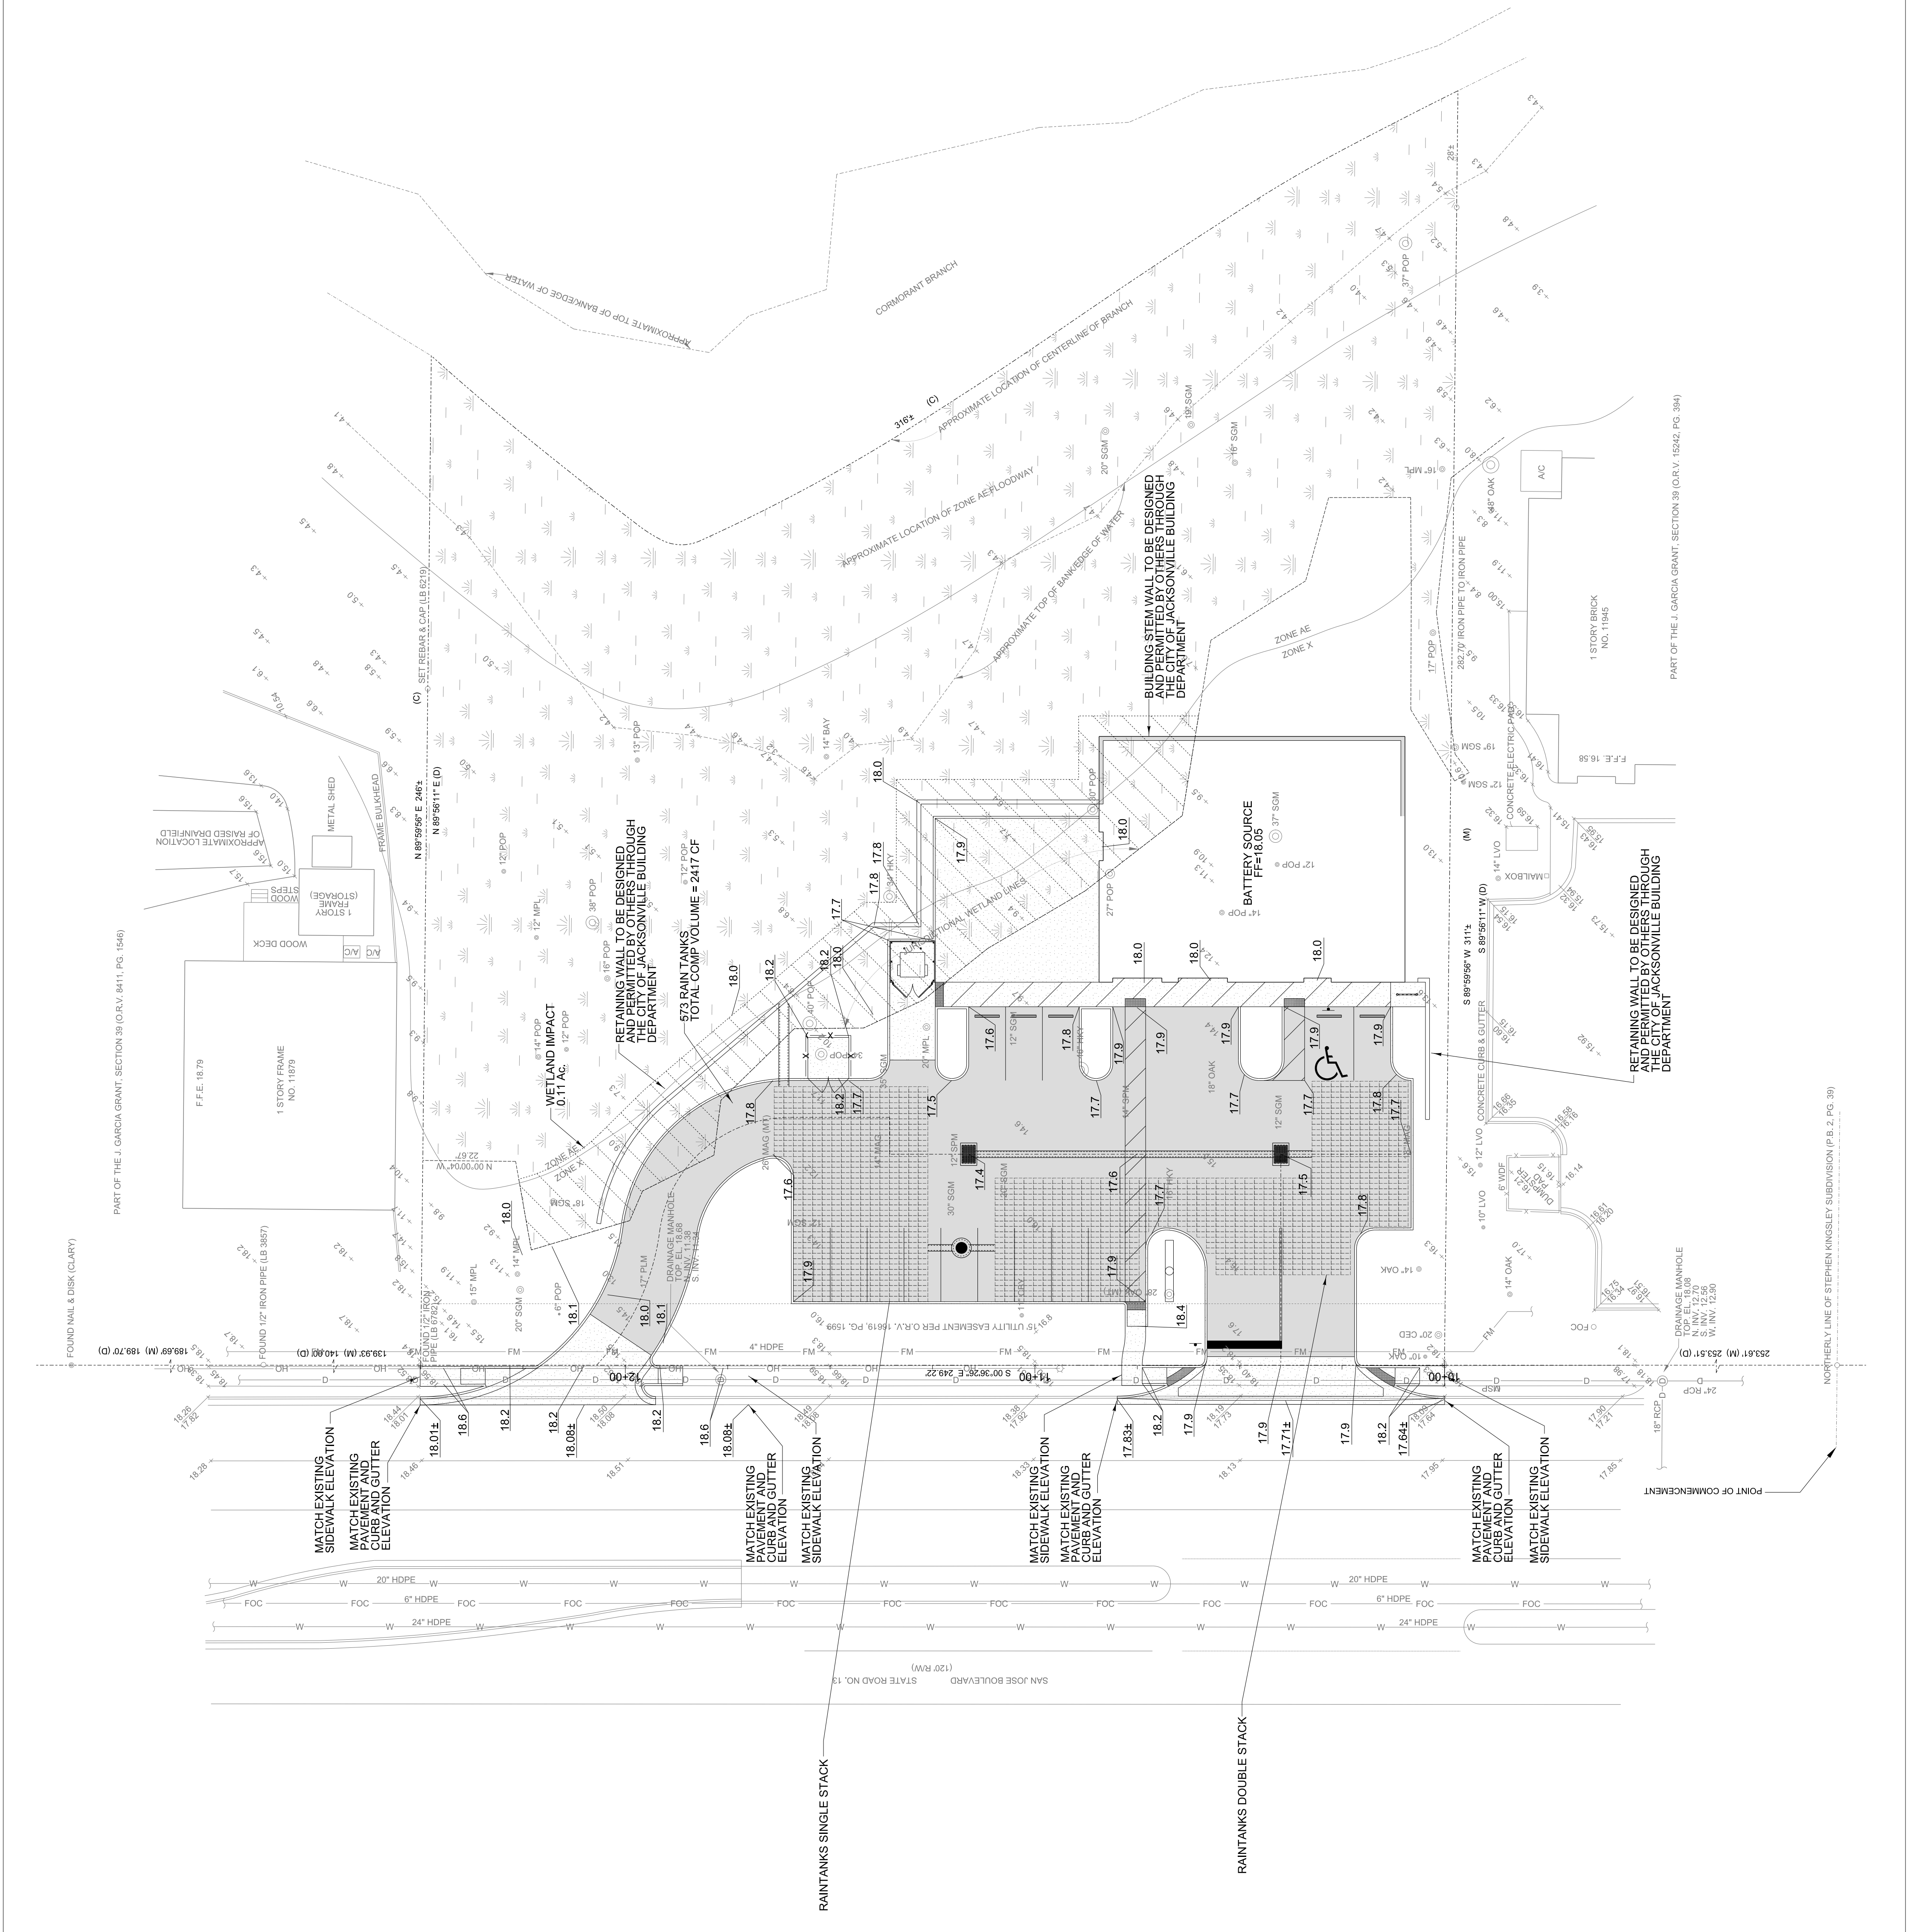

April 11, 2017

Exhibit 4  
 Page 1 of 1