



Fleet Landing ALF Preliminary PUD Plan Exhibit "E"

Feb. 20, 2017
REV. May 17, 2017

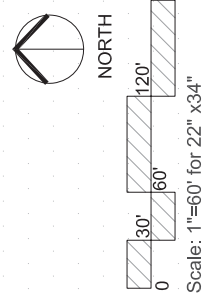

SITE DATA:
 SITE AREA: 8.30 Acres
 Max Ht: 60'
 Max Lot Coverage 75%
 Site Requirements per Written Description

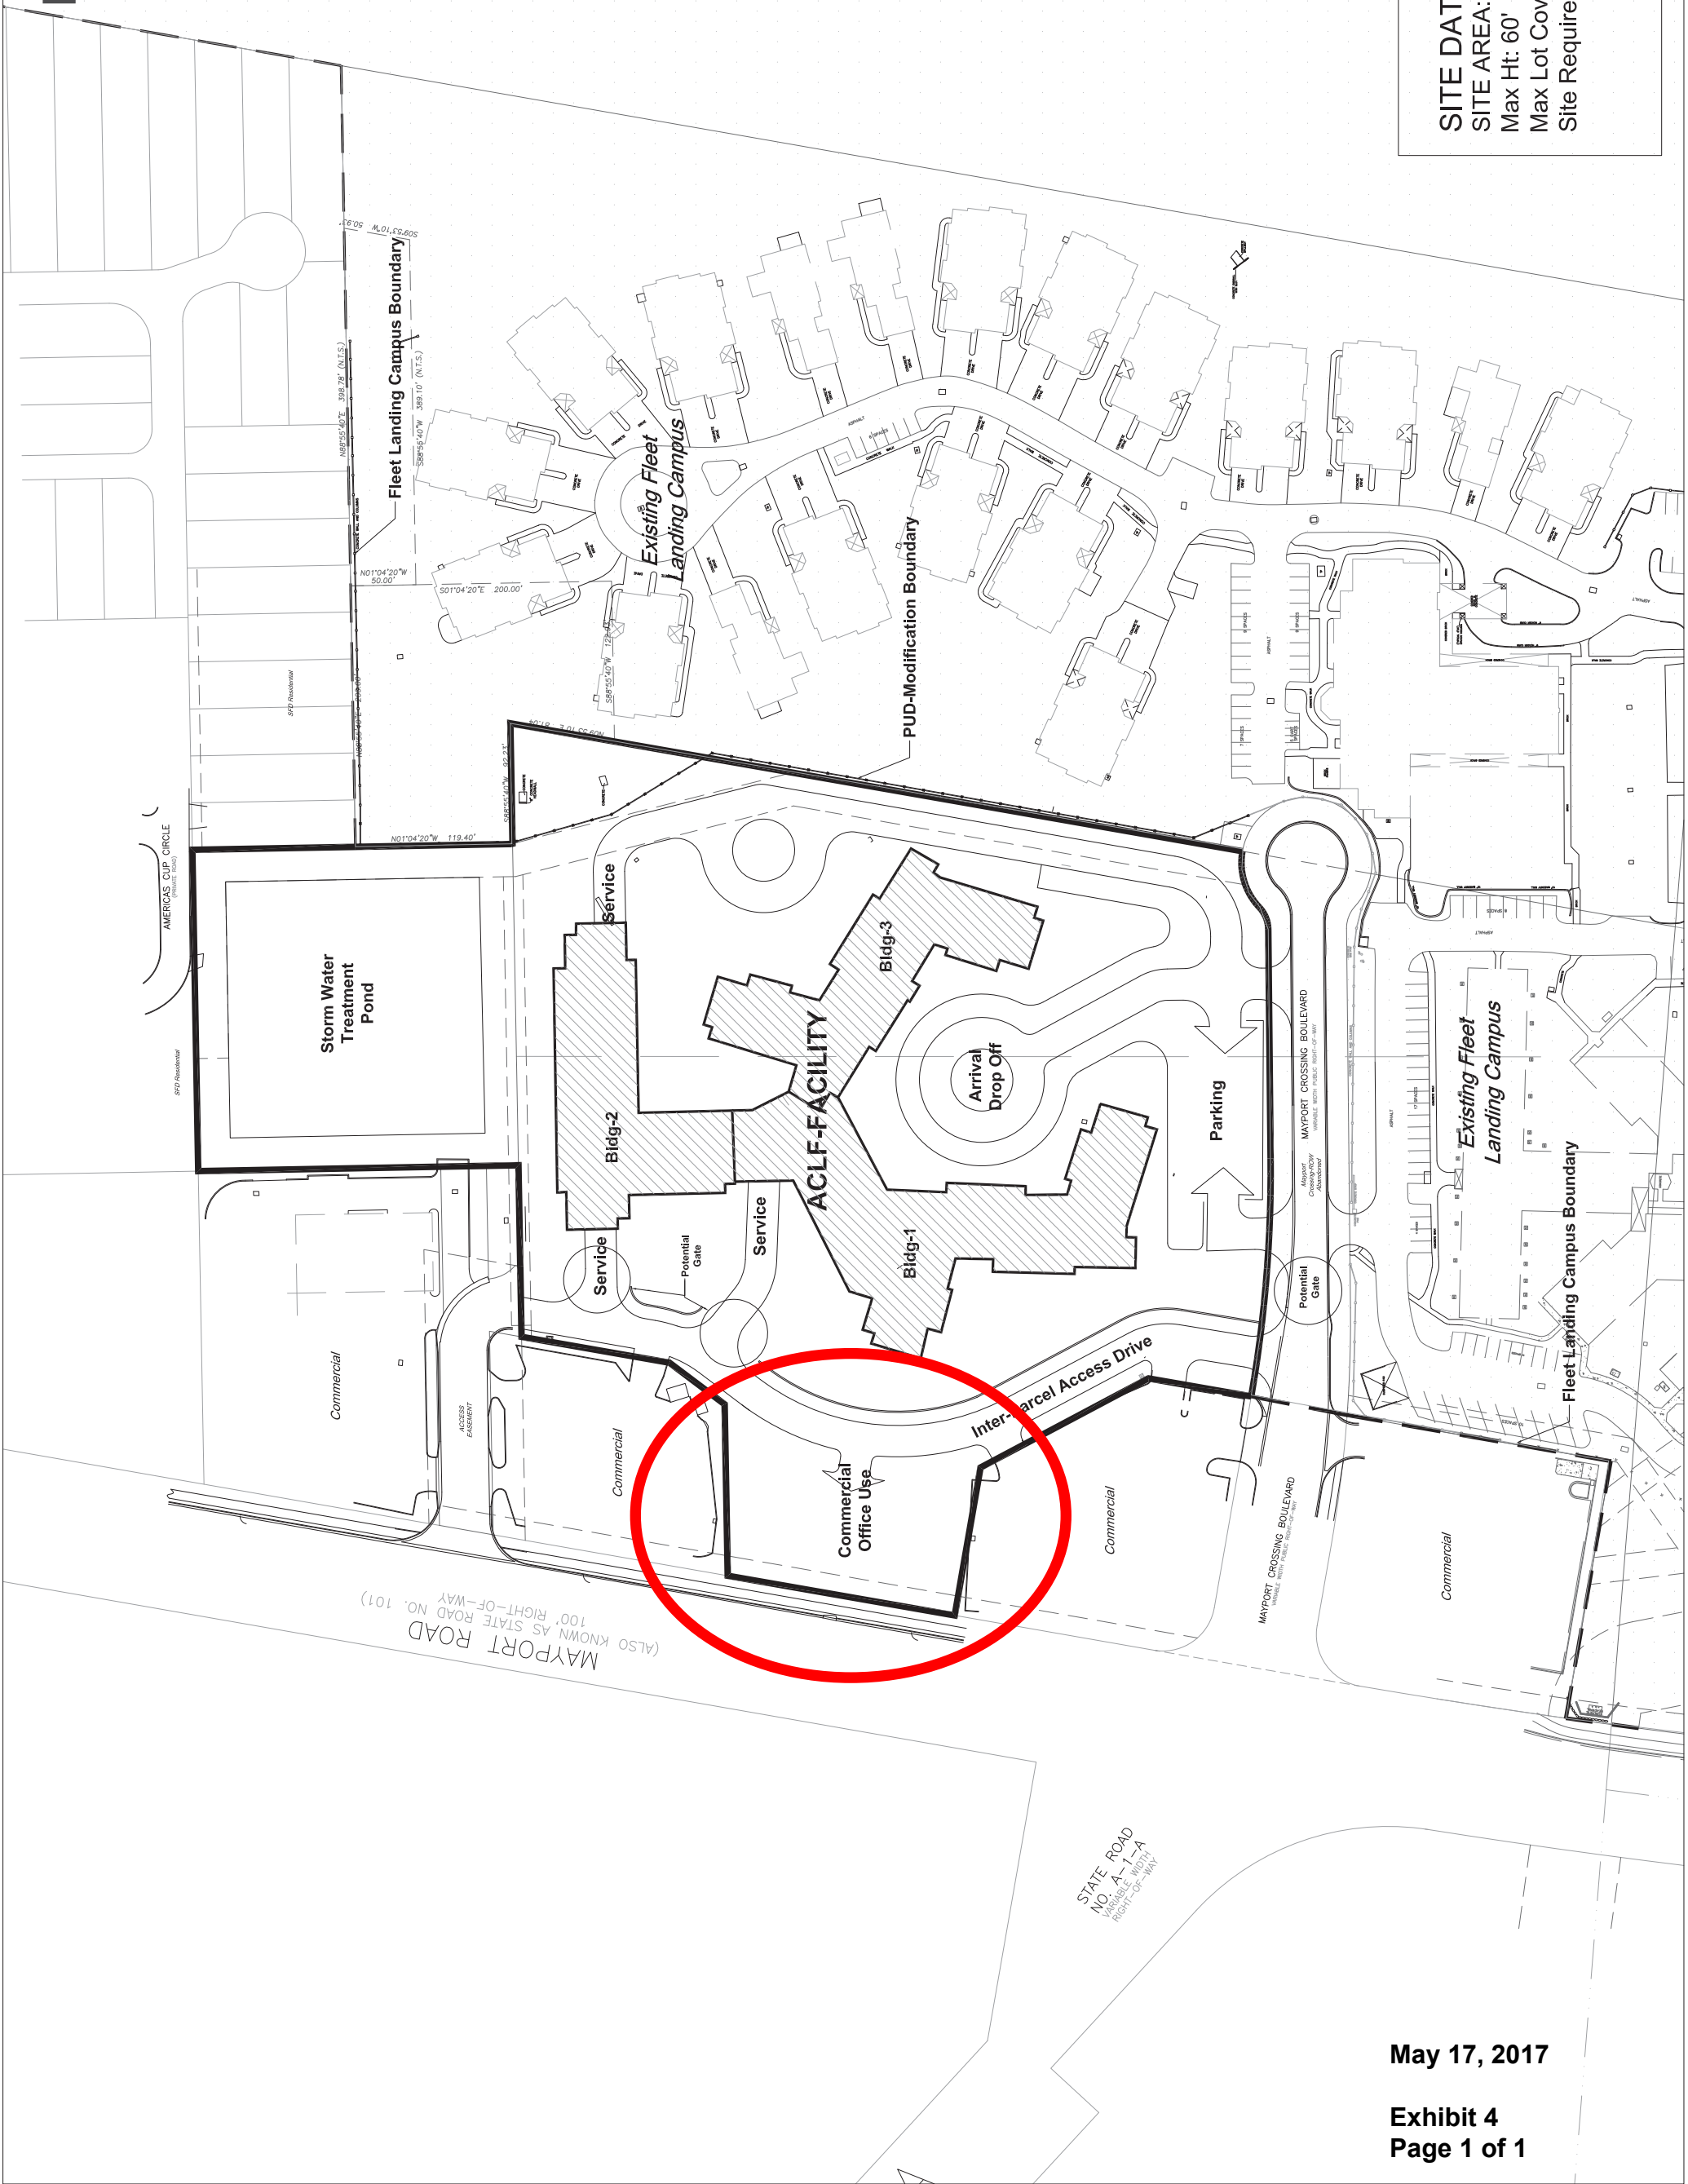

May 17, 2017

Exhibit 4
Page 1 of 1