


# 2019-117 Revised site plan

## Kimley»Horn

© 2019 KIMLEY-HORN AND ASSOCIATES, INC.  
12740 GRAN BAY PARKWAY WEST, SUITE 2350  
JACKSONVILLE, FLORIDA 32258  
PHONE: 904-828-3900

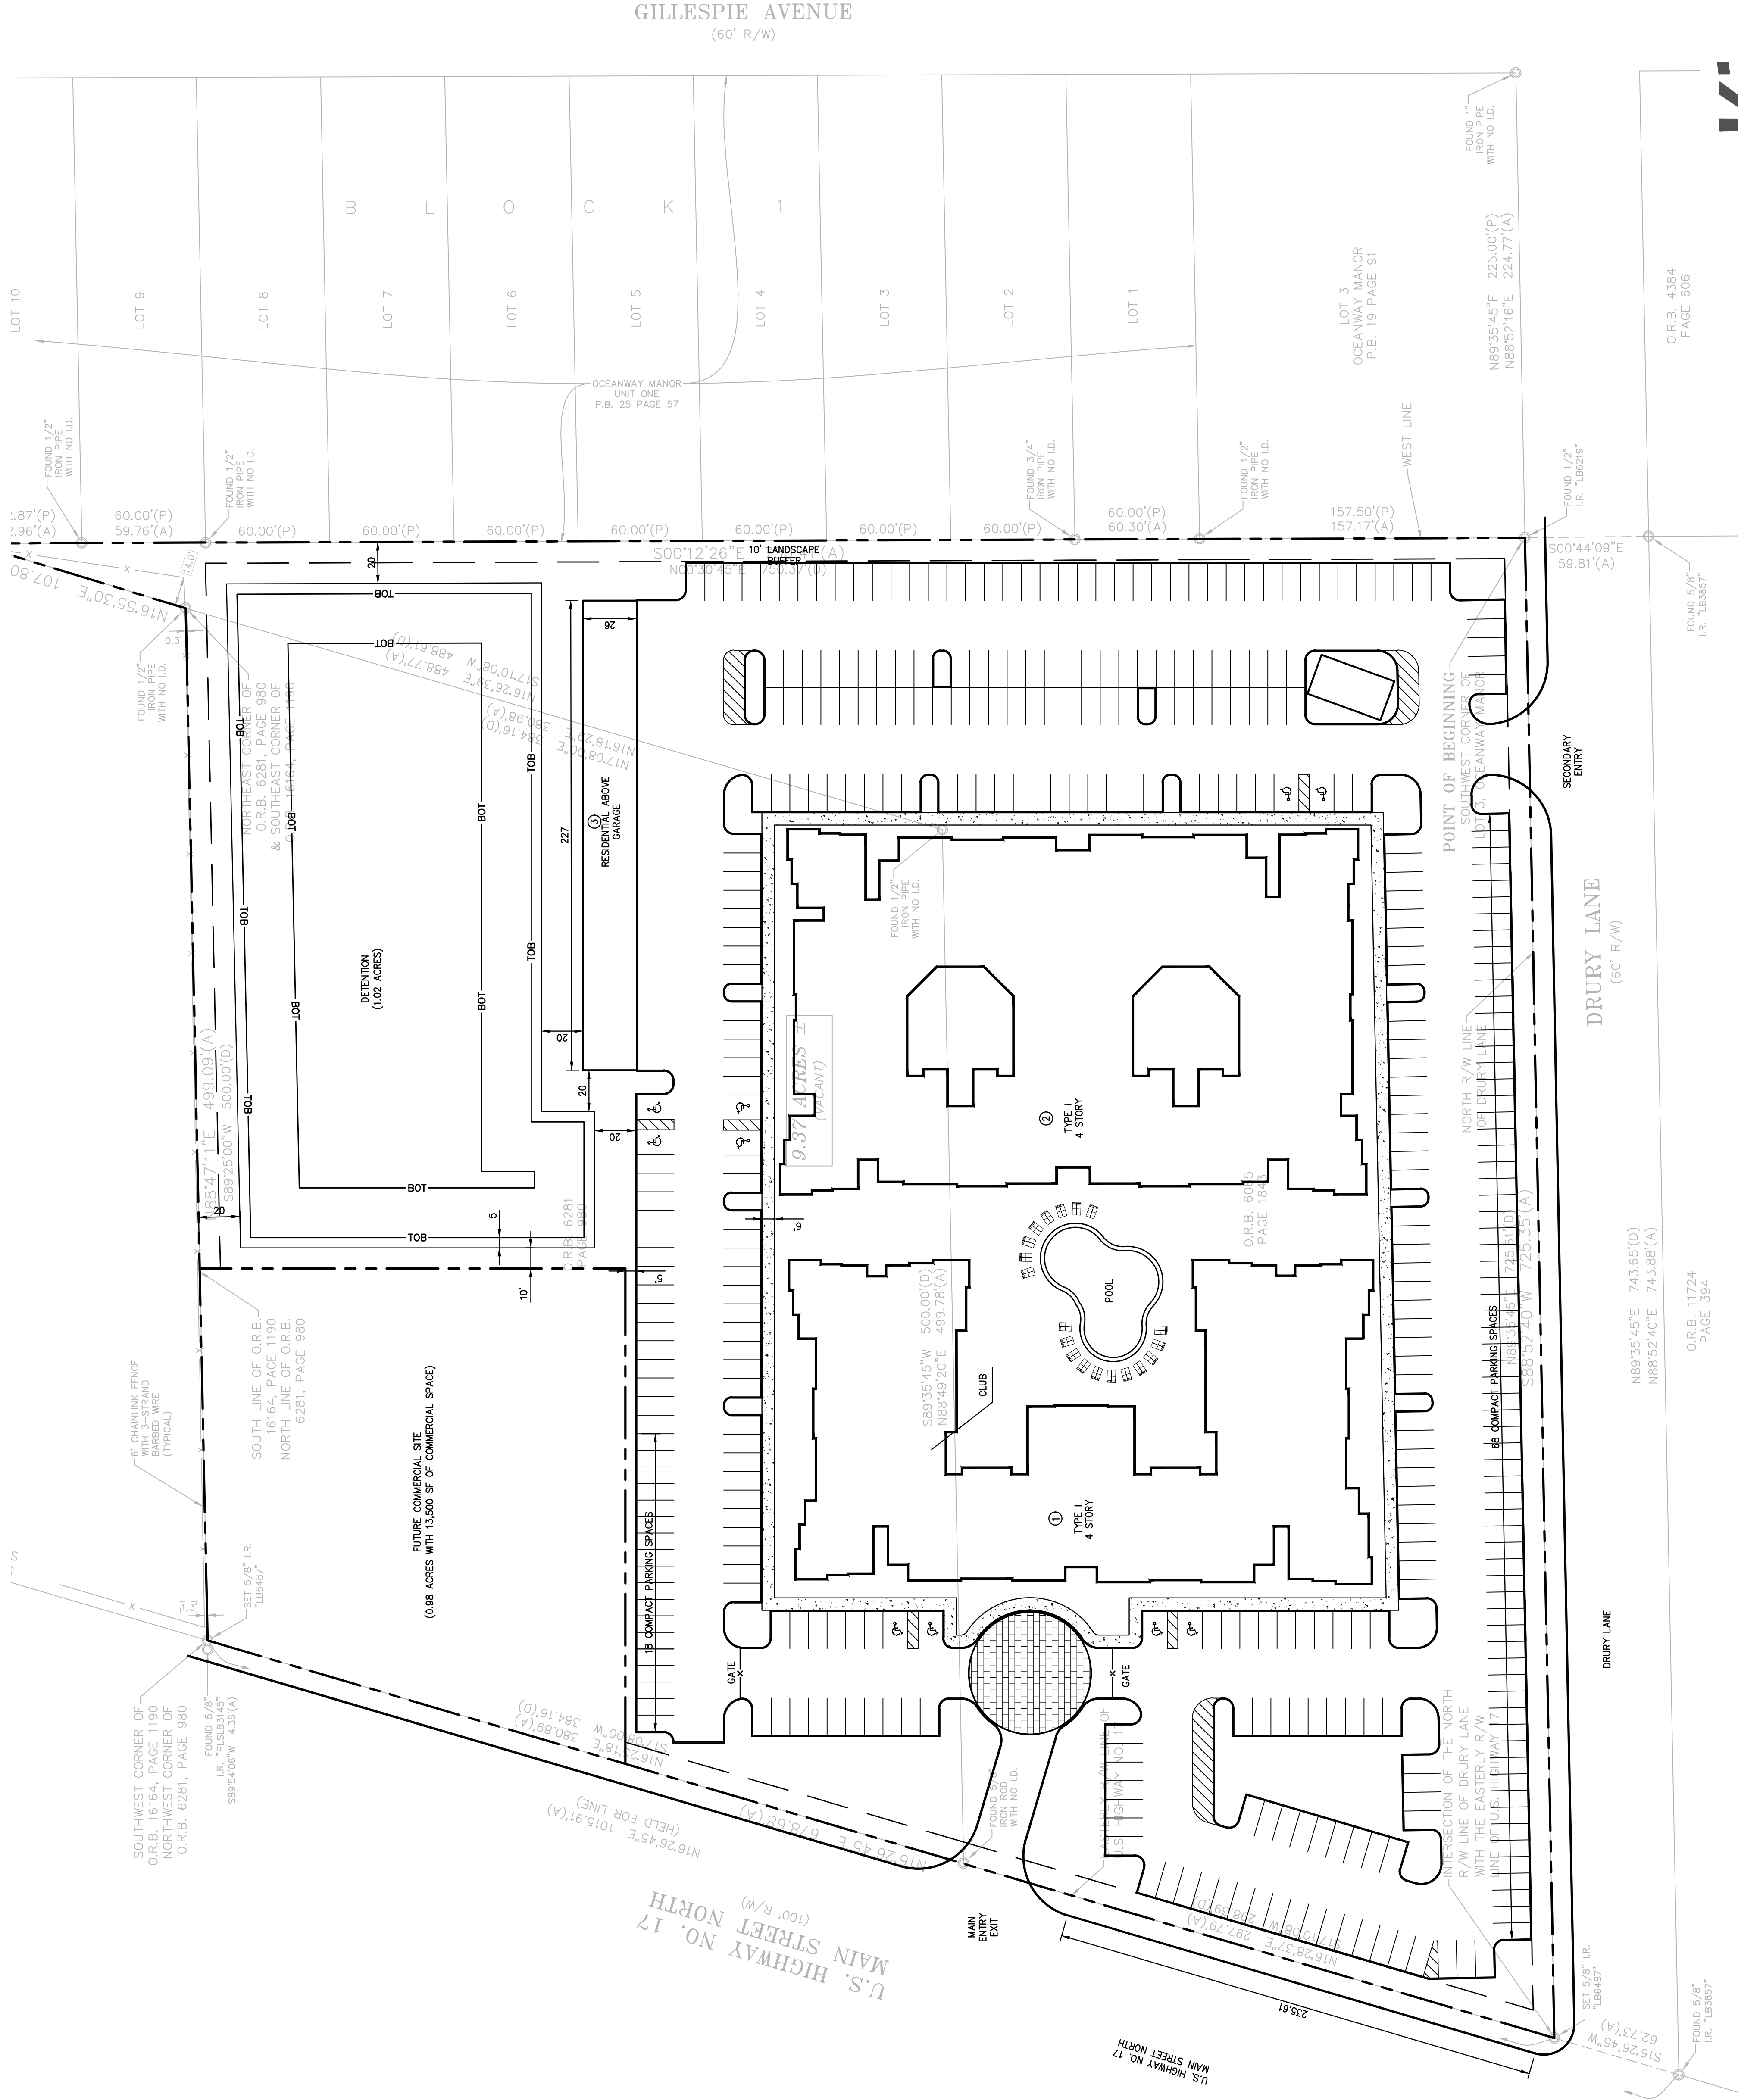

# CLD-CP I, LLC MAIN STREET SITE PLAN

April 15, 2019